



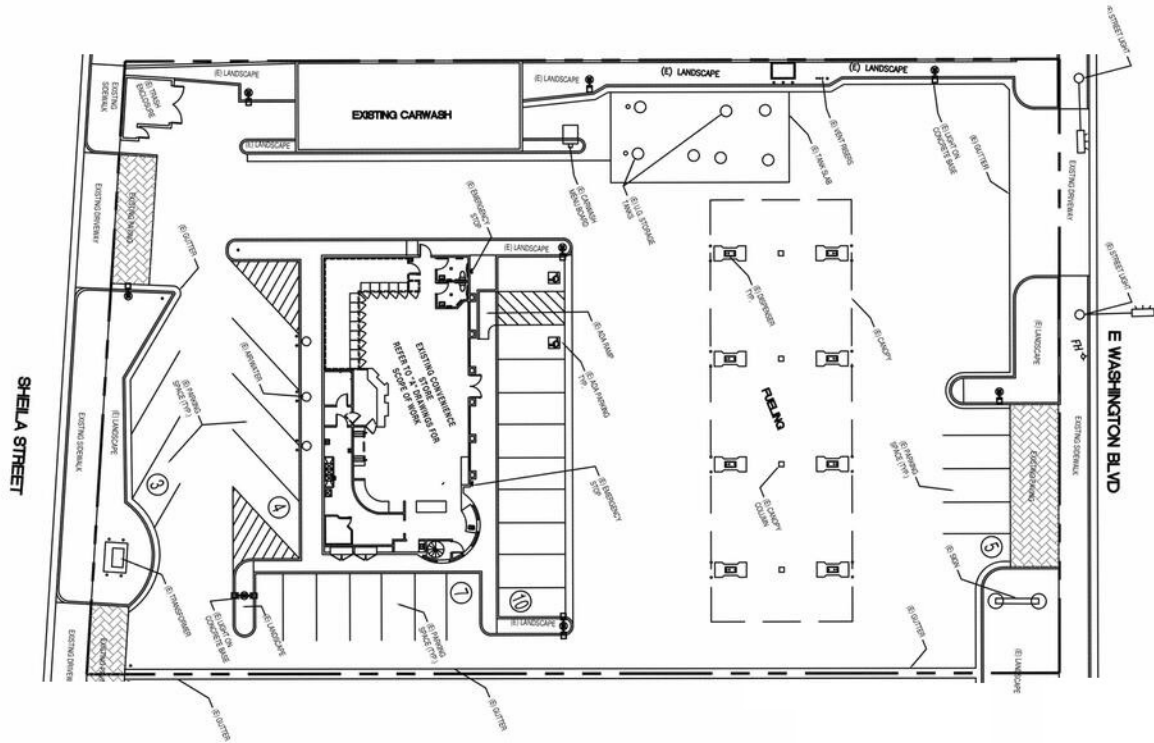

DEVELOPMENT INFORMATION:	
ARCO 82188-42289	
SITE ADDRESS:	
6100 EAST WASHINGTON BOULEVARD COMMERCE, CA. 90040	
DESIGNED BY:	C.S.
DRAWN BY:	C.S.
SCALE:	P.C.
PROJECT NO.	20094
DRAWING TITLE:	
EXISTING SITE PLAN	
SHEET NO.	
C1.1	

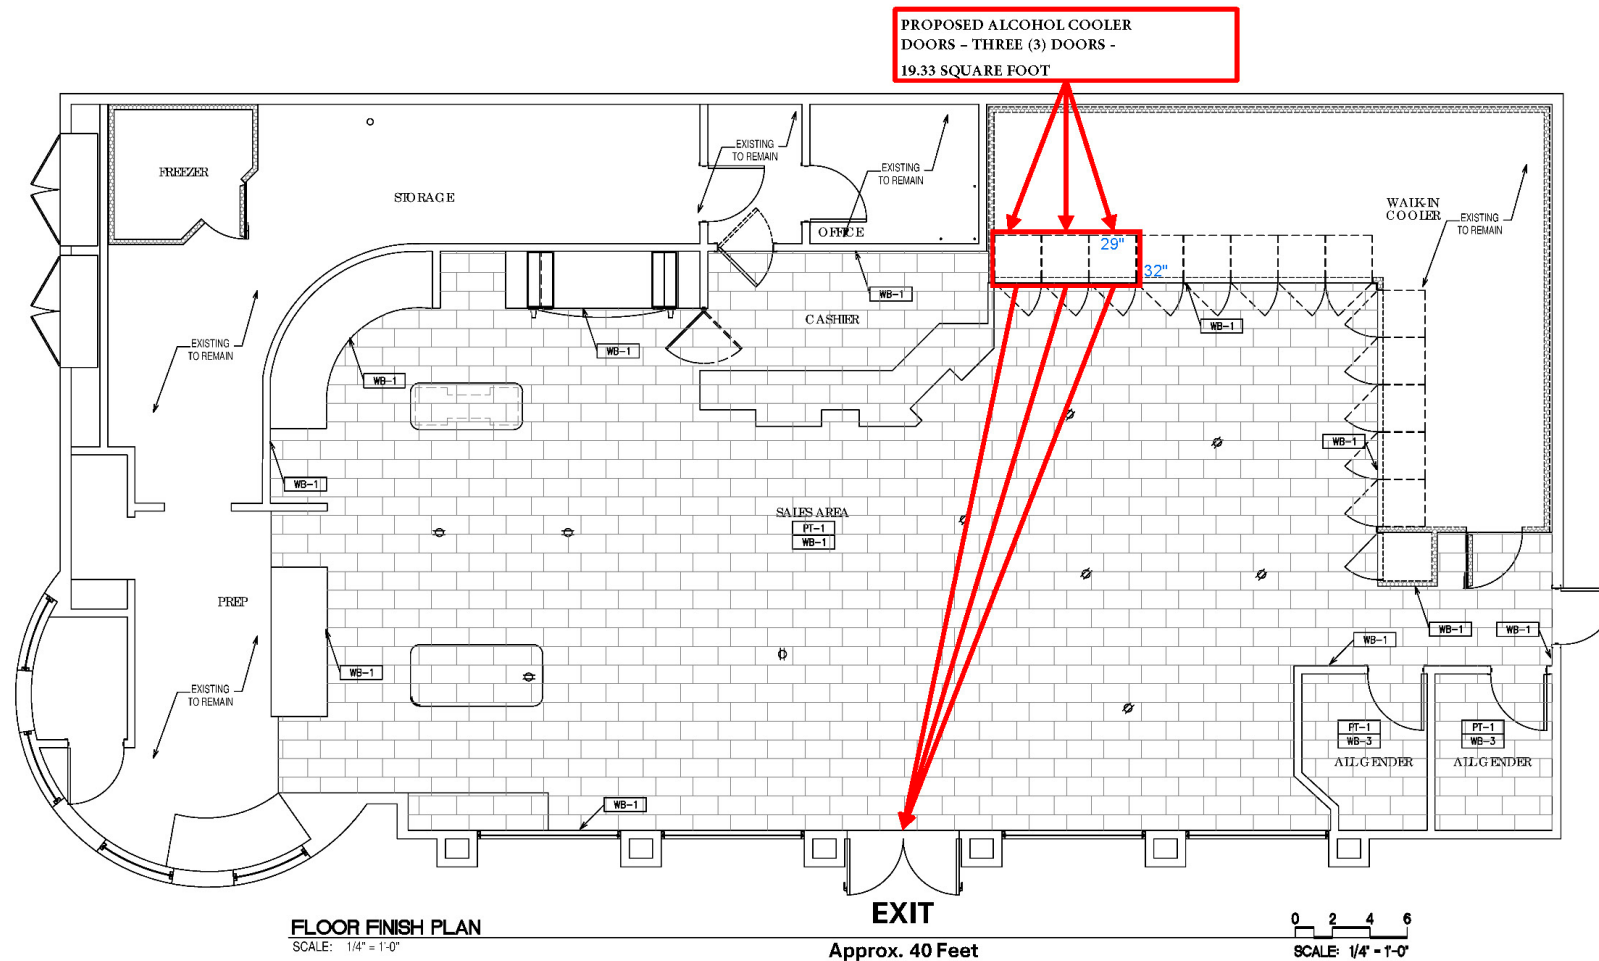

DEVELOPMENT INFORMATION:	
ARCO 82188-42289	
SITE ADDRESS:	
6100 EAST WASHINGTON BOULEVARD COMMERCE, CA. 90040	
DESIGNED BY:	C.R.
CHECKED BY:	C.R.
DRAWN BY:	F.C.
SCALE:	PROJECT NO:
1/4" = 1'-0"	22084
DRAWING TITLE:	
STORE LAYOUT COOLER DOORS	
SHEET NO:	