



**ATTACHMENT A:**  
**Architectural Plans**

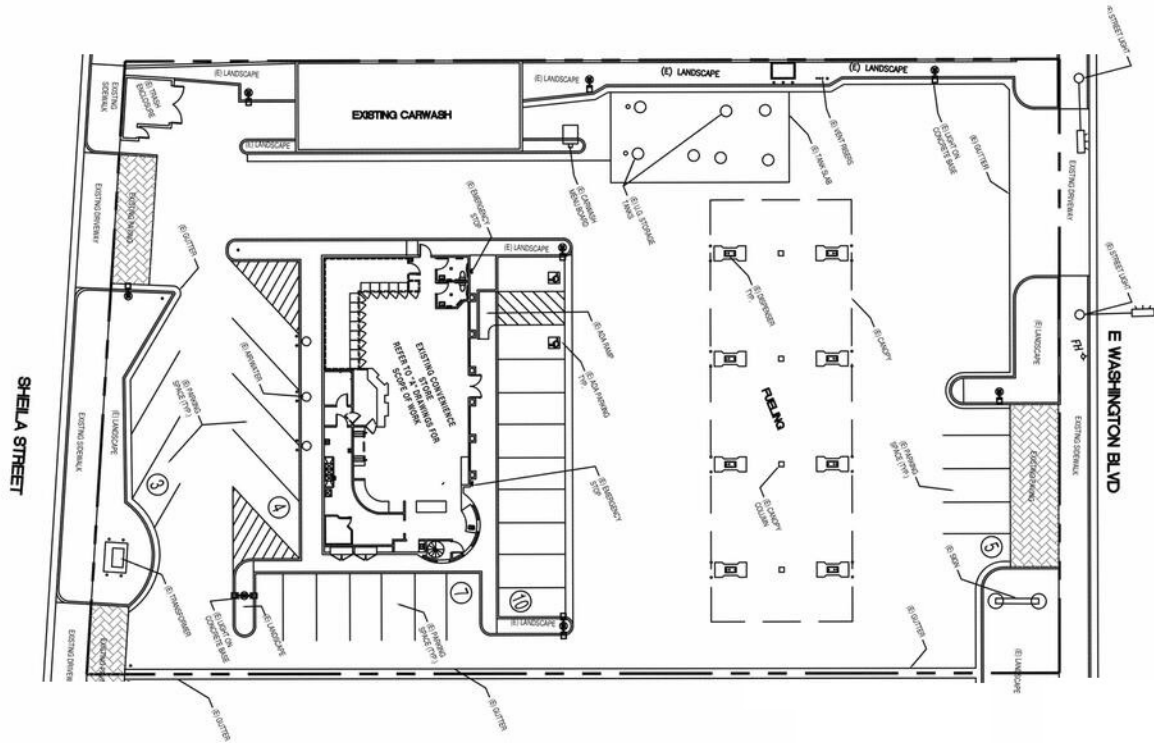

|                                                       |       |
|-------------------------------------------------------|-------|
| DEVELOPMENT INFORMATION                               |       |
| ARCO 82188-42289                                      |       |
| SITE ADDRESS:                                         |       |
| 6100 EAST WASHINGTON BOULEVARD<br>COMMERCE, CA. 90040 |       |
| DESIGNED BY:                                          | C.S.  |
| DRAWN BY:                                             | C.S.  |
| SCALE:                                                | P.C.  |
| PROJECT NO.                                           | 20094 |
| DRAWING TITLE:                                        |       |
| EXISTING SITE PLAN                                    |       |
| SHEET NO.                                             |       |
| C1.1                                                  |       |

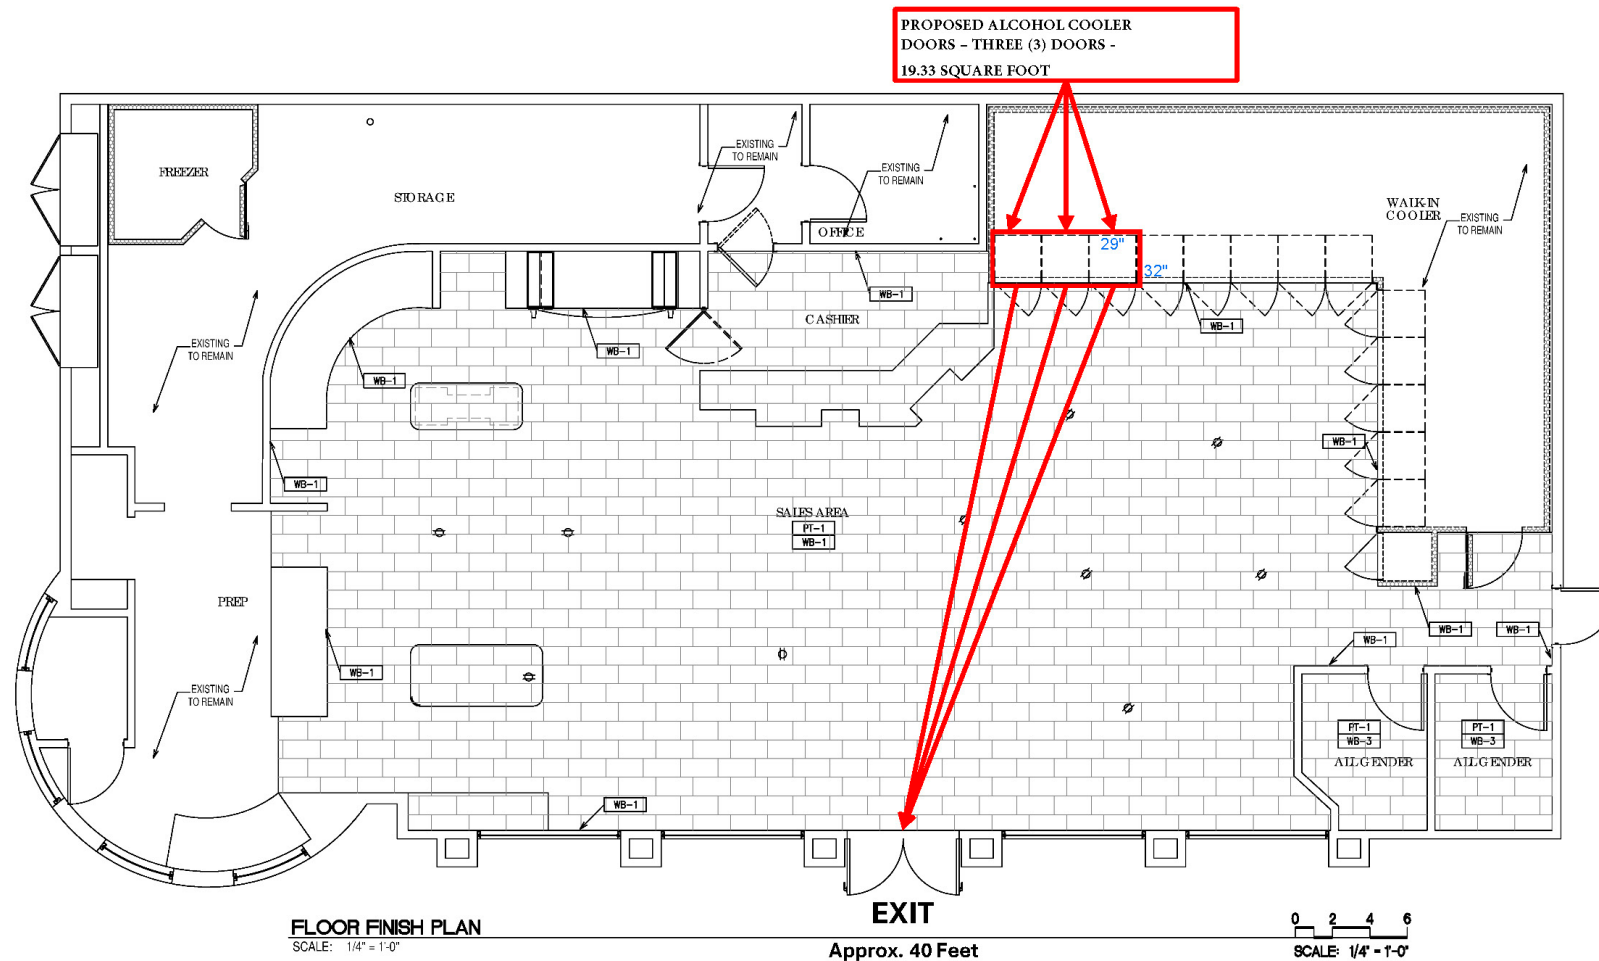

|                                                             |             |
|-------------------------------------------------------------|-------------|
| DEVELOPMENT INFORMATION:                                    |             |
| ARCO 82188-42289                                            |             |
| SITE ADDRESS:                                               |             |
| 6100 EAST<br>WASHINGTON<br>BOULEVARD<br>COMMERCE, CA. 90040 |             |
| DESIGNED BY:                                                | C.R.        |
| CHECKED BY:                                                 | C.R.        |
| DRAWN BY:                                                   | F.C.        |
| SCALE:                                                      | PROJECT NO: |
| 1/4" = 1'-0"                                                | 22084       |
| DRAWING TITLE:                                              |             |
| STORE LAYOUT<br>COOLER DOORS                                |             |
| SHEET NO:                                                   |             |