
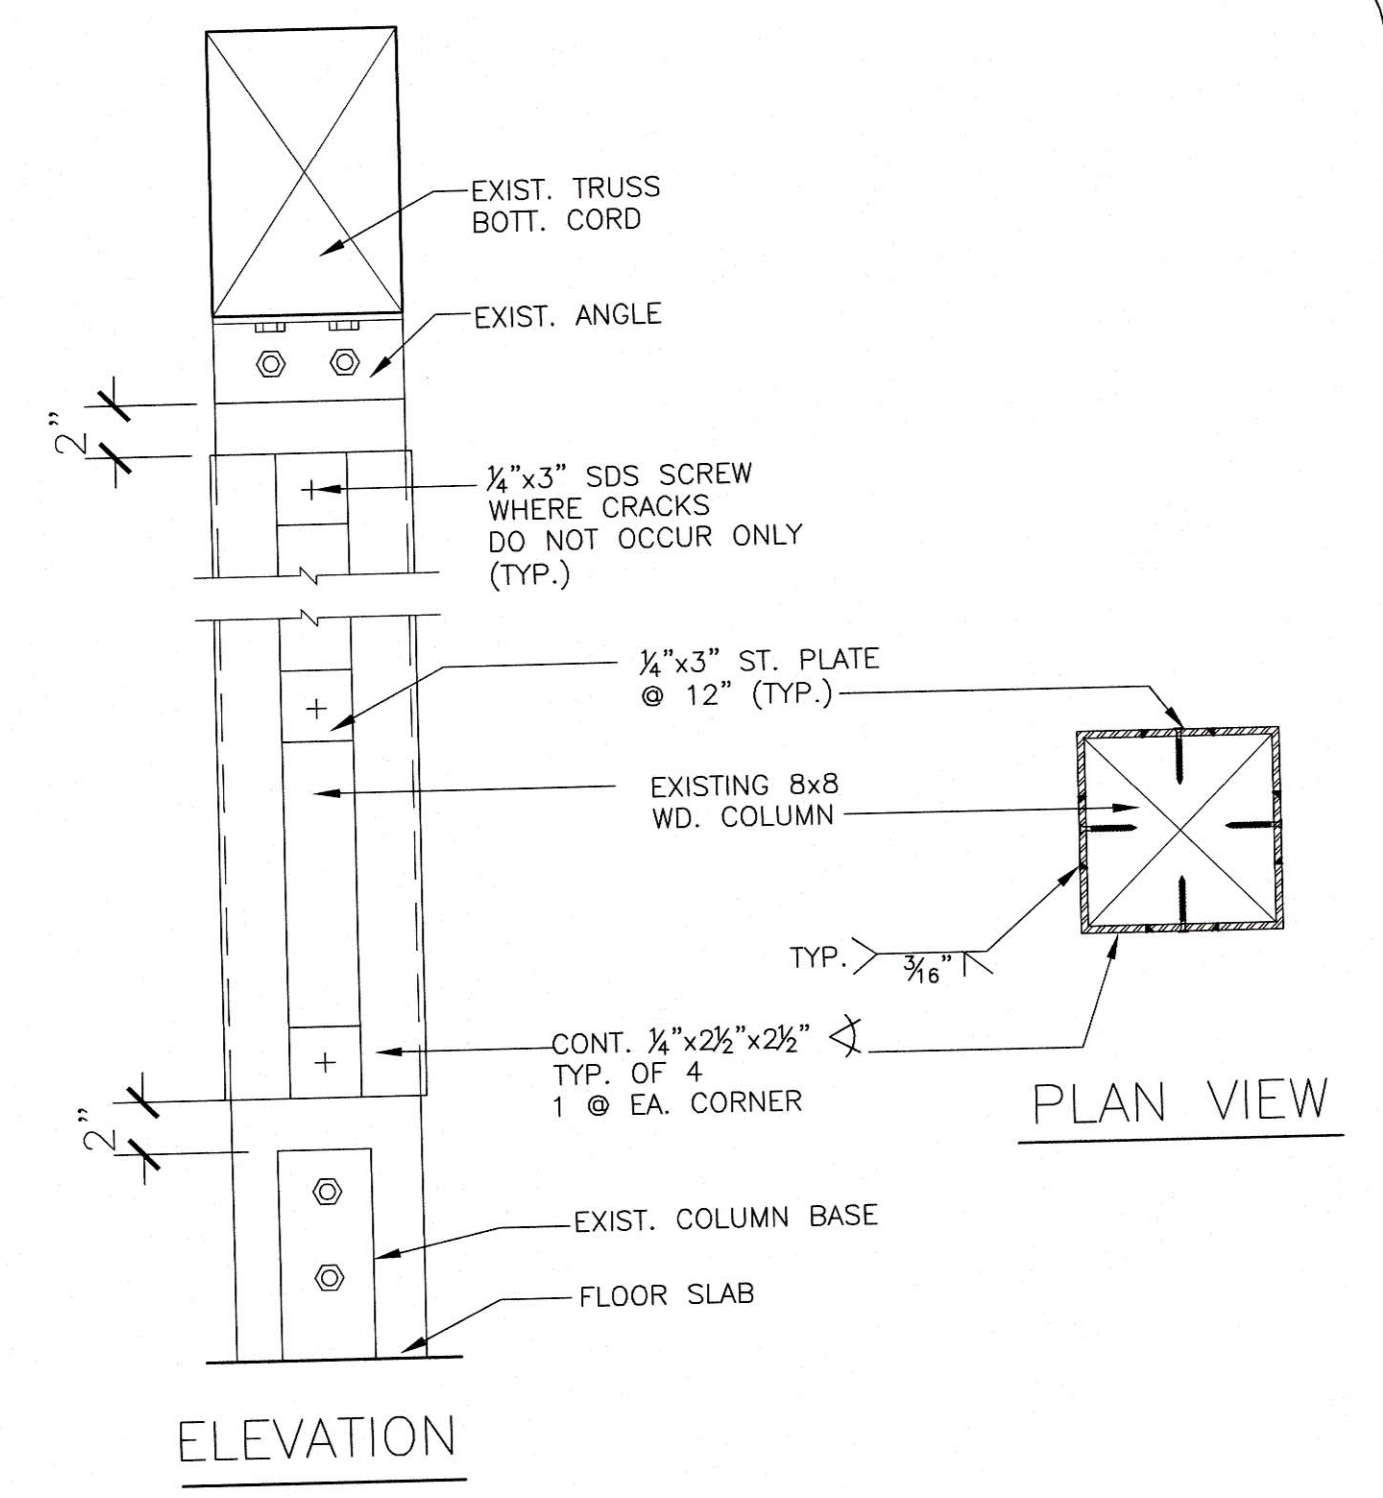


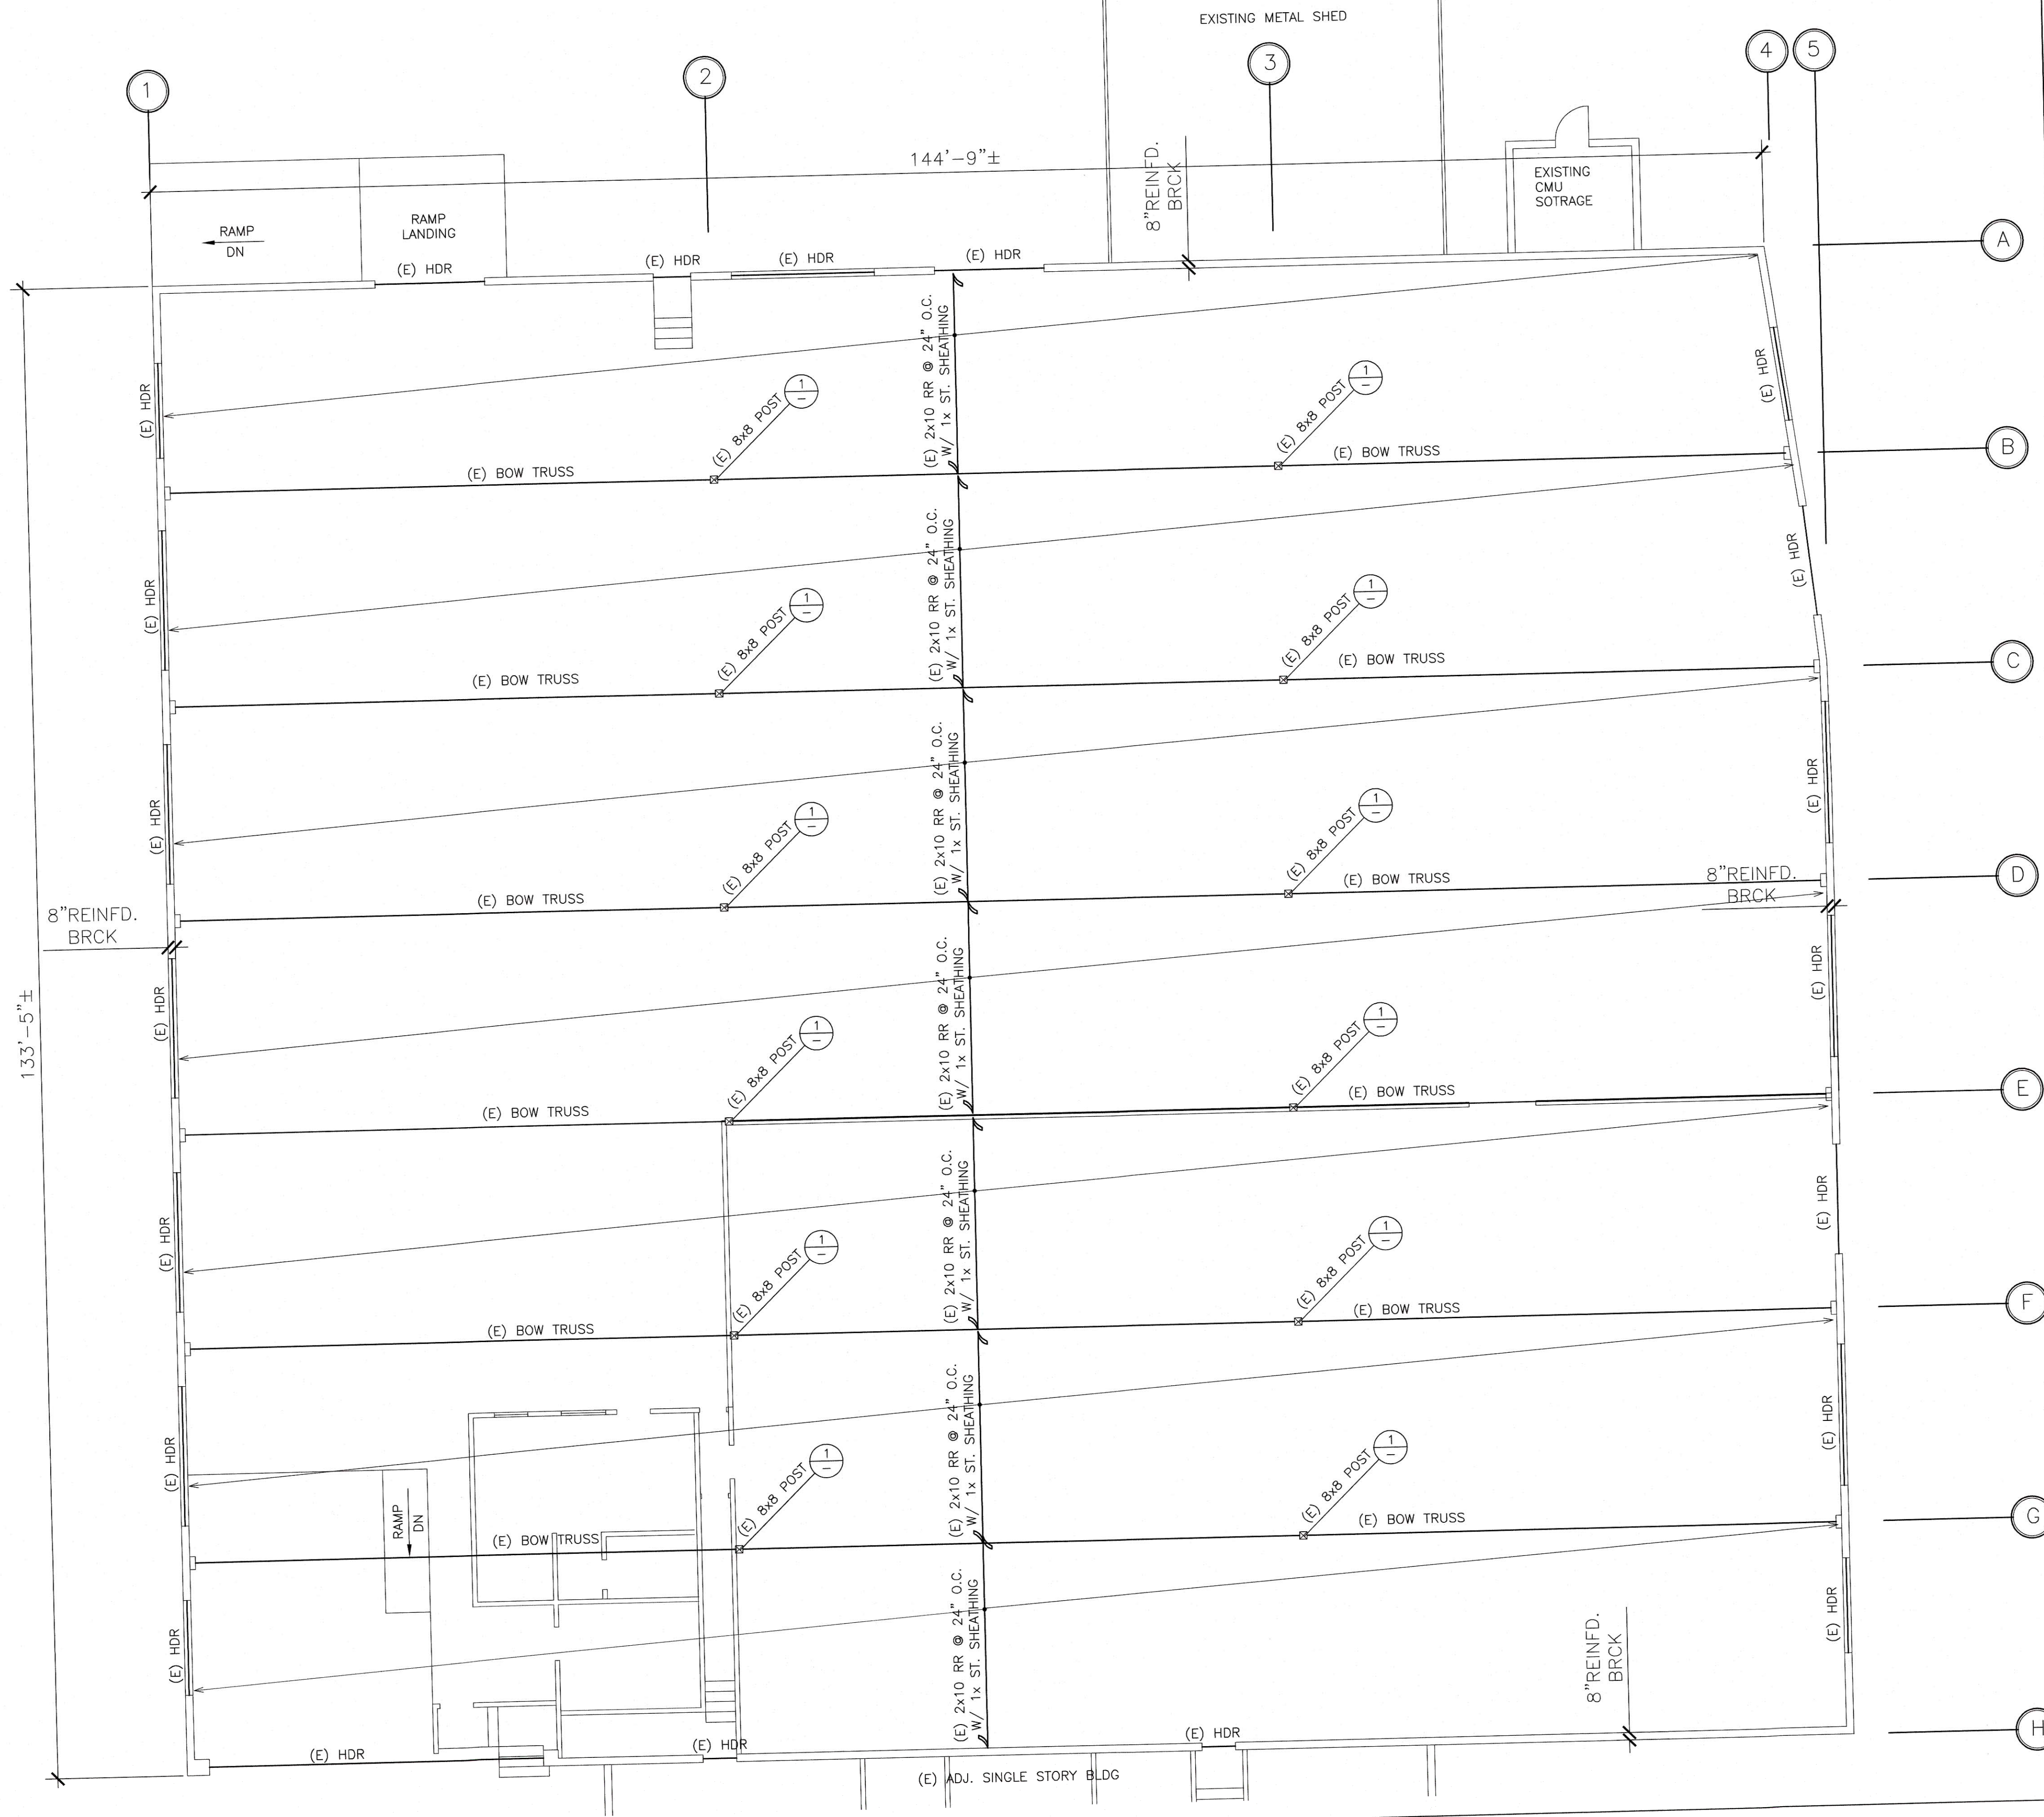

NOTE: ALL EXISTING ELECTRICAL FEATURES AND CONDUITS ON THE COLUMNS SHALL BE TEMPORARY REMOVED BEFORE THE COMMENCEMENT OF THE WORK AND REINSTALLED AFTER THE COMPLETION OF THE WORK

NOTE: CONTRACTOR TO CHECK ALL THE POSTS AND CONSIDER REMOVAL AND REPLACEMENT OF ANY WIRING, PIPES, OUTLETS, ETC. WHICH EXIST. THE COST OF SUCH WORK SHOULD BE INCLUDED IN THE CONTRACT.

EXISTING FRAMING PLAN

1/8"=1'-0"

REVISIONS	BY



Engineering Solutions Services
 23232 PERALTA, #112
 LAGUNA HILLS, CA. 92653
 (949) 833-9900, Fax (949) 833-9909

GUARDING AND SAFETY
 Department of Public Works
 APPROVED
 UNDER TITLE 26
 BY: [Signature]
 OCT 27 2018

CITY OF COMMERCE
 5625 JILLSON STREET
 COMMERCE, CALIFORNIA

DATE: SCALE: AS SHOWN
 DRAWN: M.B.
 CHECKED: B.A.
 JOB#:

SHEET
S-1
 OF SHEETS