



ATTACHMENT 1-DRAFT BRIDGE PAINTING SCHEME

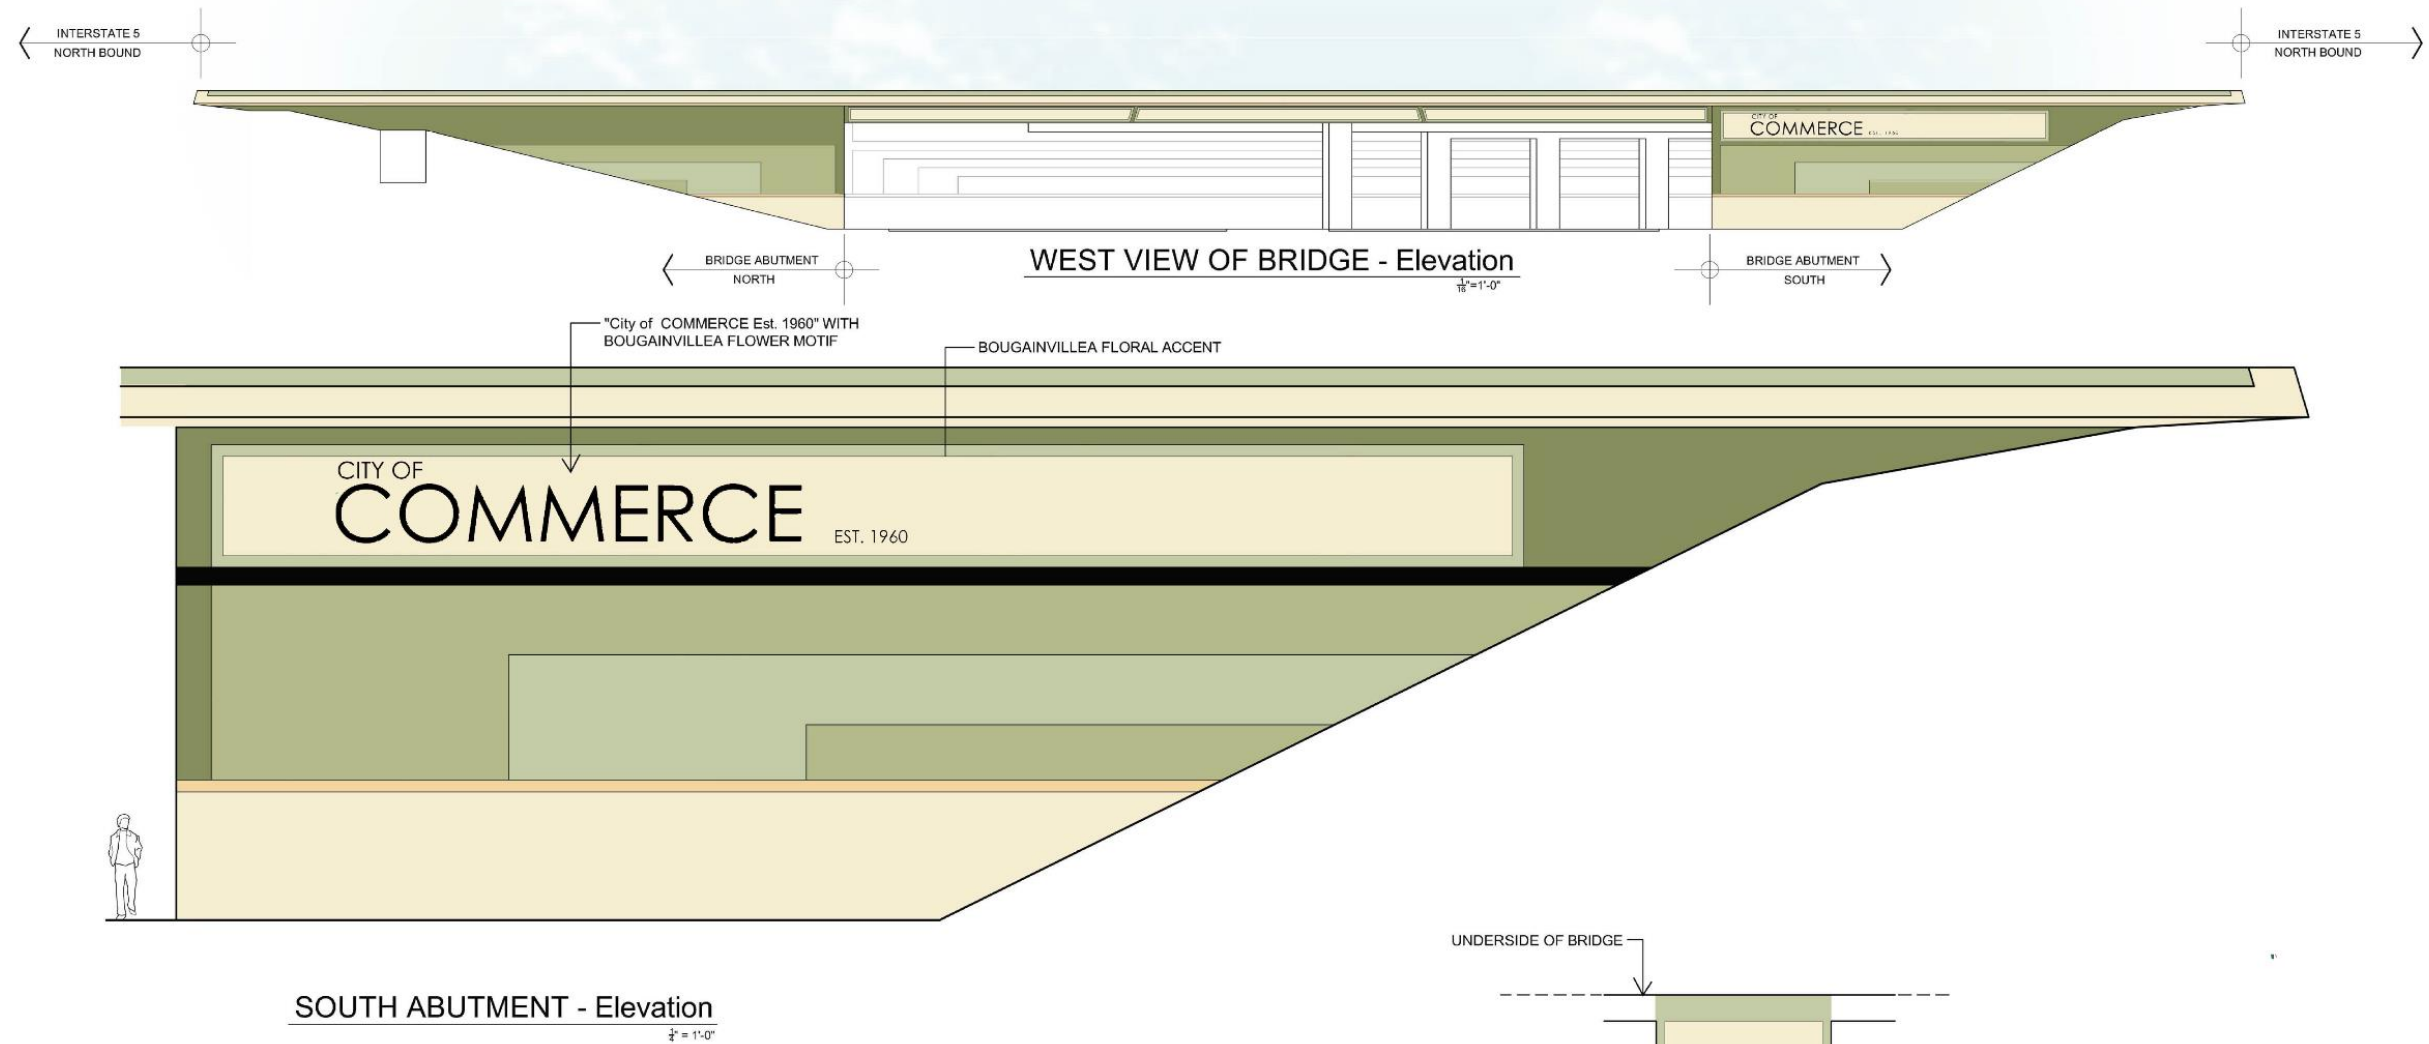

Color Palette

SW 7556 Creme	SW 6387 Compatible Cream	SW 6415 Hearts of Palm	SW 6416 Sassy Green	SW 6431 Leap Frog	SW 6840 Exuberant Pink	SW 6013 Bitter Chocolate
P1	P2	P3	P4	P5	P6	P7


CHANGE TO BLACK

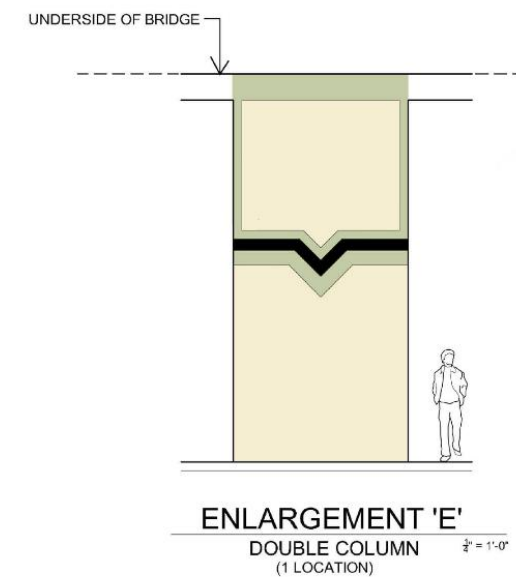

CONCEPT - Bridge Painting Enhancements

Sheet 1 of 2

WASHINGTON BOULEVARD BRIDGE AT THE I-5 FREEWAY
CITY OF COMMERCE

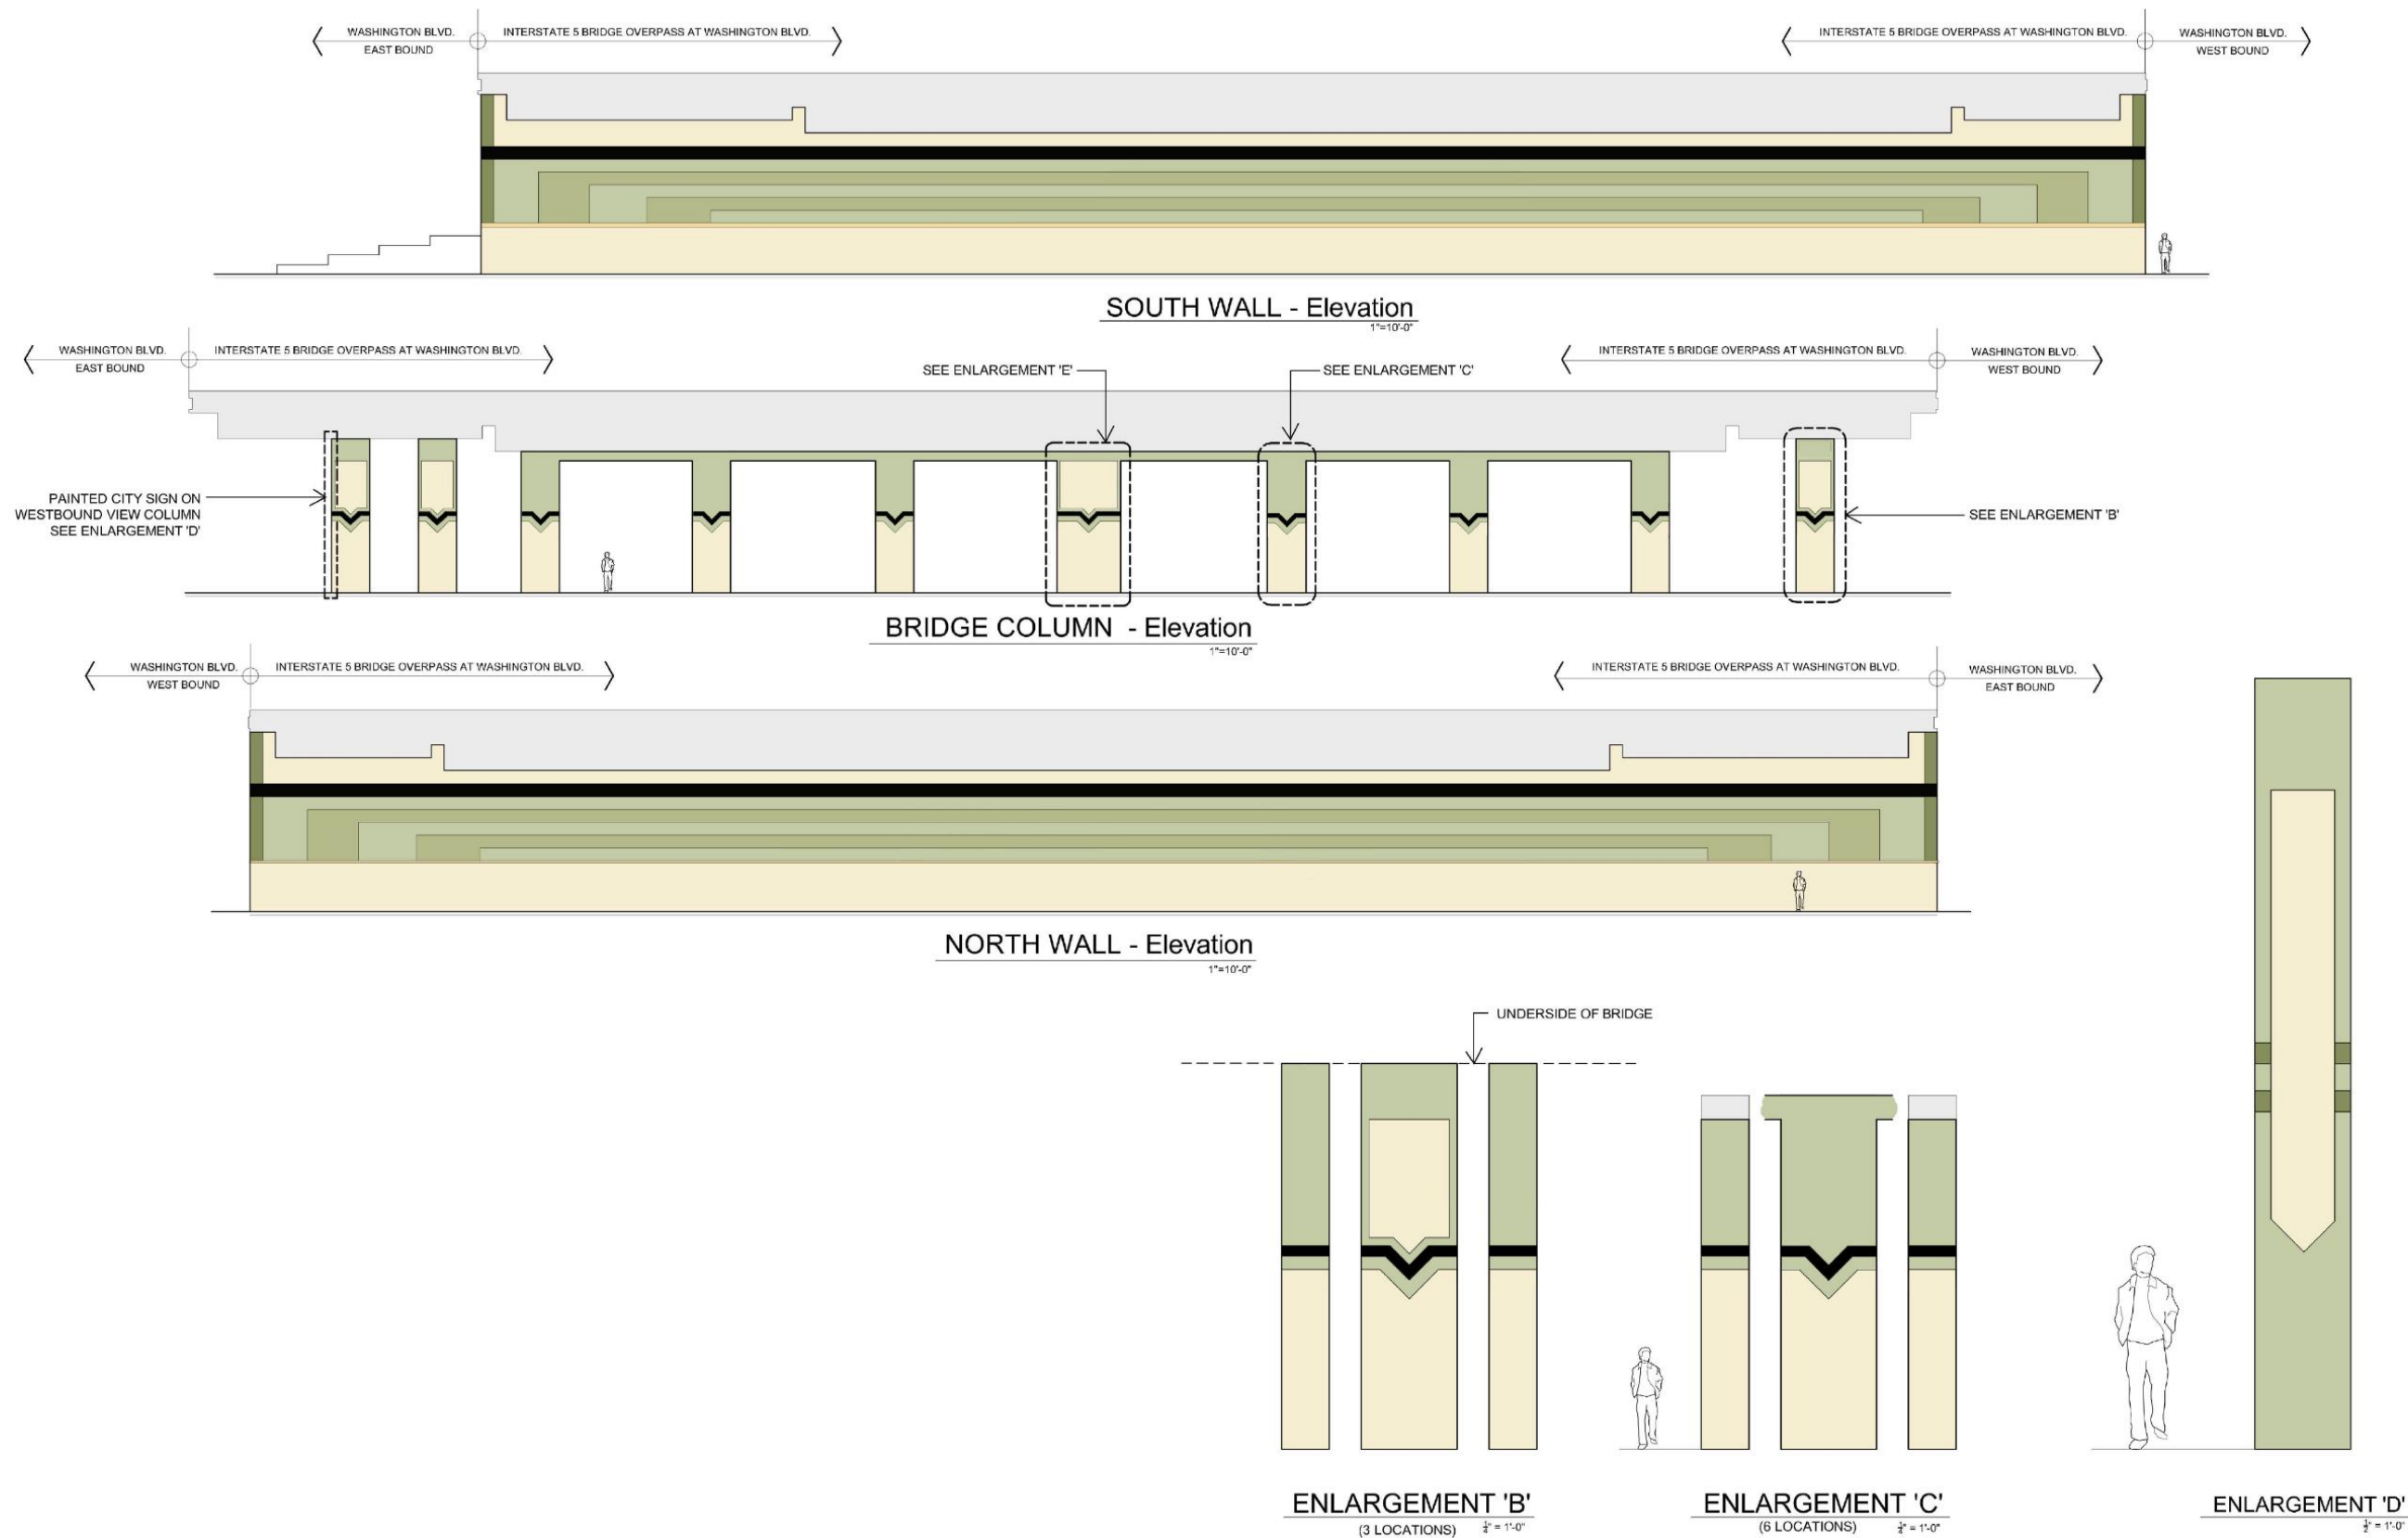

CONCEPT - Bridge Painting Enhancements

Sheet 2 of 2

WASHINGTON BOULEVARD BRIDGE AT THE I-5 FREEWAY
CITY OF COMMERCE