


LANDSCAPE CONCEPT

MEDIAN AT

ASTOR/COUTS/GAFFORD

ASTOR/COWLIN/COMO

LANDSCAPE CONCEPT
MEDIAN AT
ASTOR
COUTS
GAFFORD

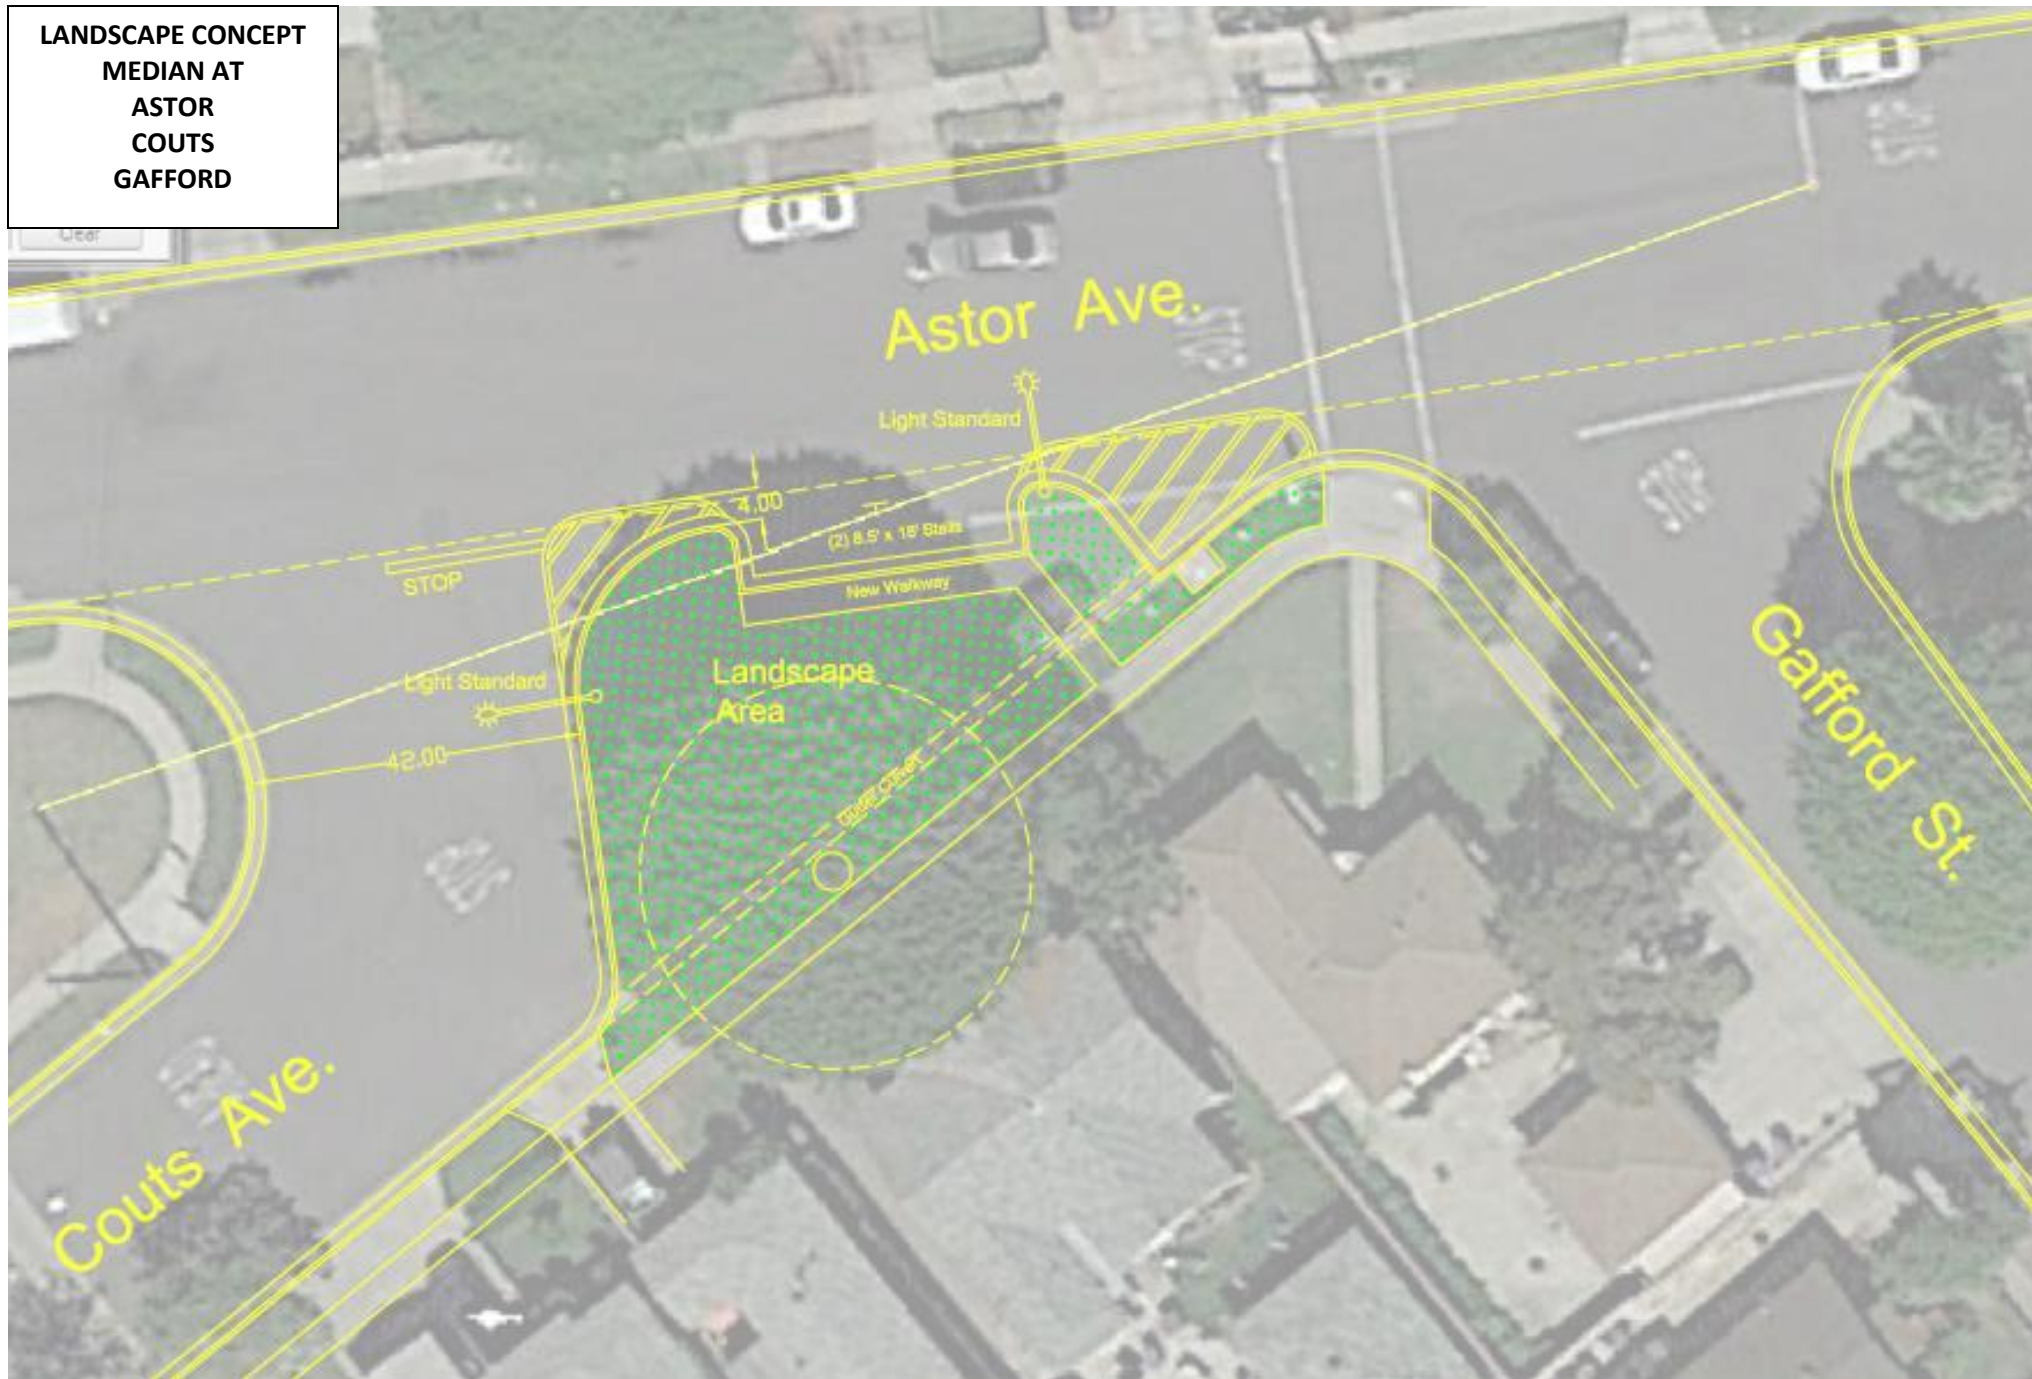

**LANDSCAPE CONCEPT
MEDIAN AT
ASTOR
COUTS
GAFFORD**



A DESERT MARBLE
BOULDERS



B 'SANTA FE' RIVER ROCK
GROUND COVER




C PLANTS FOR RIVER ROCK GROUND COVER AREAS:
AGAVE 'BOUTIN BLUE', ALOE STRIATA, HESPERALOE PARVIFLORA



D TREES:
KING PALM



E TALLER GROUND COVER PLANTS:
BOUGAINVILLEA RASPBERRY ICE, CISTUS SALVIFOLIUS, LANTANA MONTEVIDENSIS, ROSA FLOWER CARPET WHITE

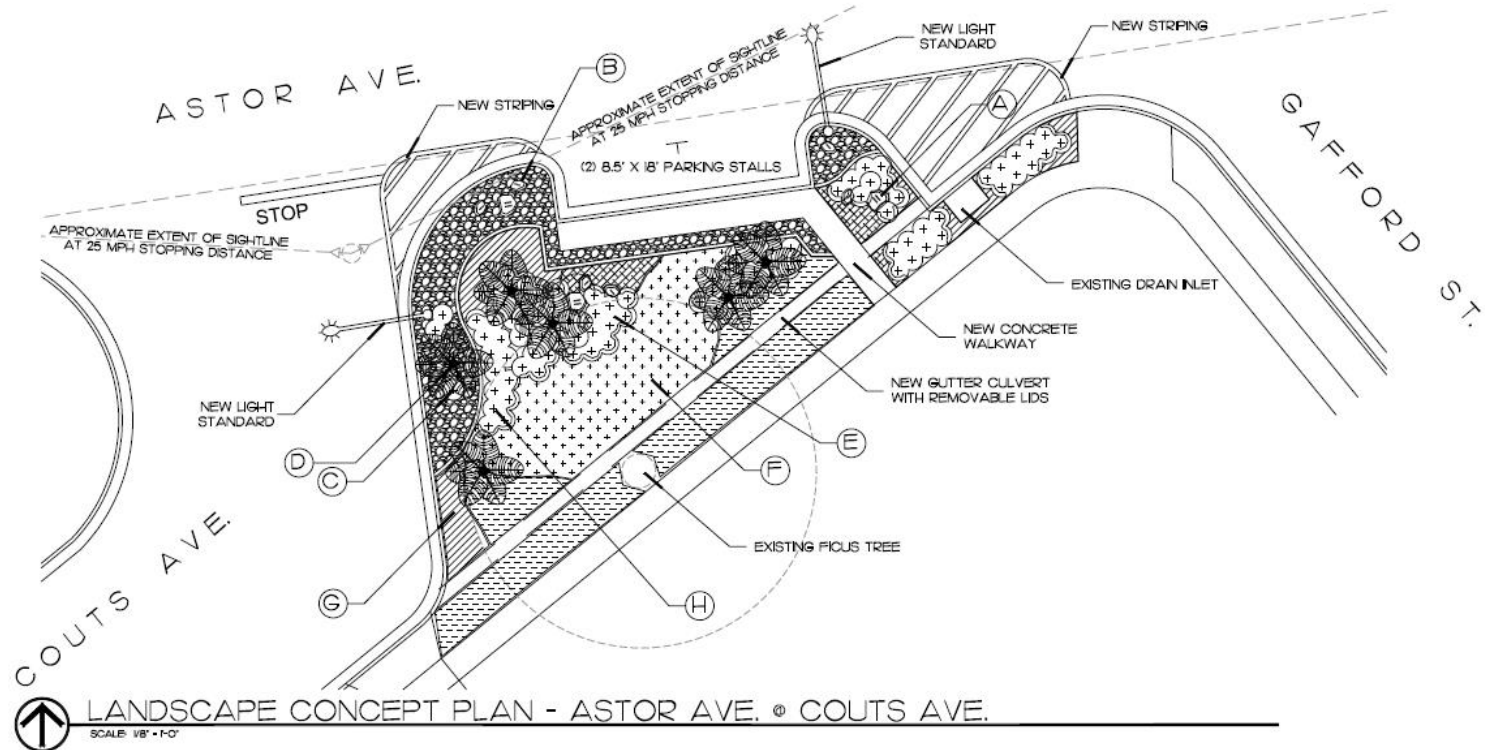

F LOW GROUND COVER PLANTS:
MYOPORUM 'PUTAH CREEK', ROSMARINUS 'HUNTINGTON CARPET'



G VERY LOW GROUND COVER PLANTS:
OSTEOSPERMUM FRUTICOSUM, SEDUM 'COPPERTONE',
SENECIO MANDRALISCAE



H CENTER AREA ACCENT PLANTS:
ALOE ARBORESCENS, CALLISTEMON 'LITTLE JOHN', DIANELLA 'AS RED', SALVIA GREGGII

LANDSCAPE CONCEPT
MEDIAN AT
ASTOR
COWLIN
COMO



**LANDSCAPE CONCEPT
MEDIAN AT
ASTOR
COWLIN
COMO**



A 'DESERT MARBLE'
BOULDERS



B 'SANTA FE' RIVER ROCK
GROUND COVER




C PLANTS FOR RIVER ROCK GROUND COVER AREAS:
AGAVE 'BOUTIN BLUE', ALOE STRIATA, HESPERALOE PARVIFLORA



D TREES:
KING PALM



E TALLER GROUND COVER PLANTS:
BOUGAINVILLEA RASPBERRY ICE, CISTUS SALVIFOLIUS, LANTANA MONTEVIDENSIS, ROSA FLOWER CARPET WHITE

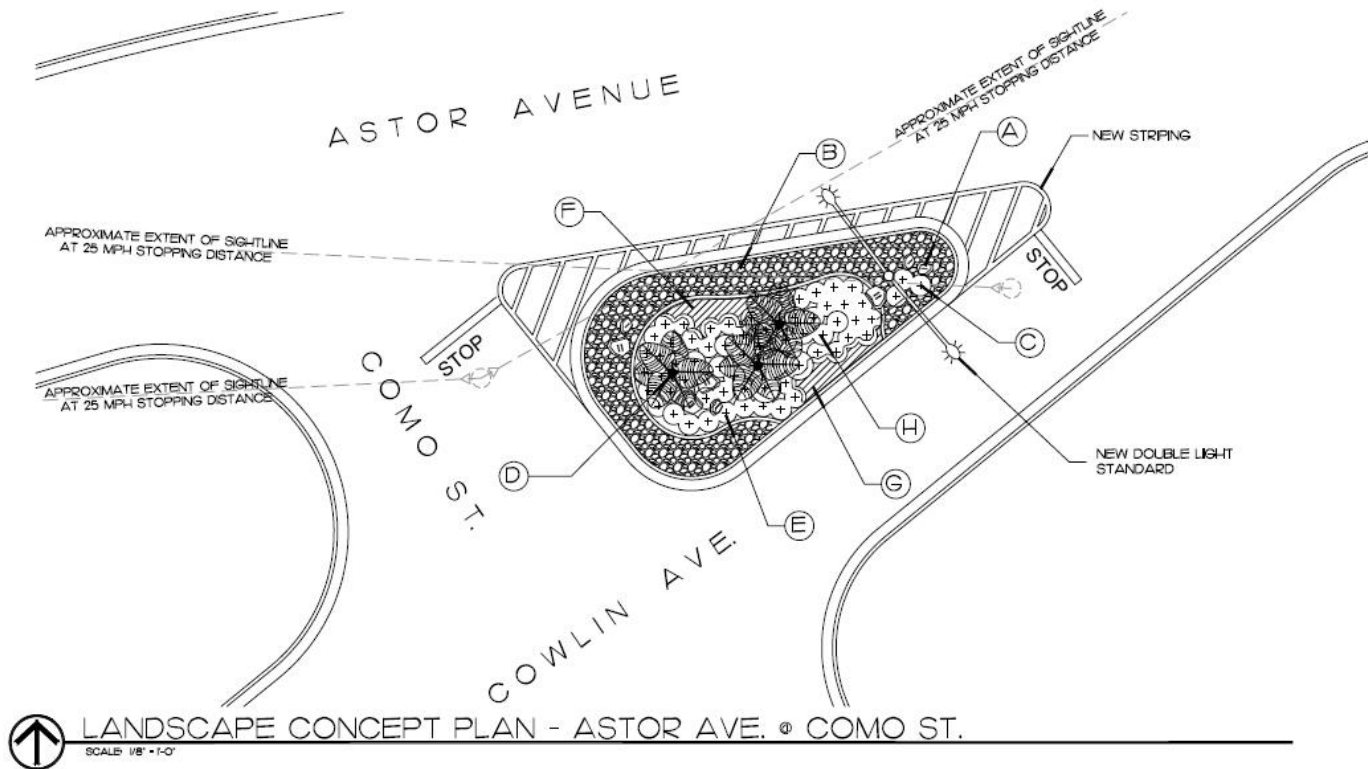

LANDSCAPE CONCEPT PLAN - ASTOR AVE. @ COMO ST.

SCALE: 1/8" = 1'-0"



F LOW GROUND COVER PLANTS:
MYOPORUM PUTAH CREEK, ROSMARINUS 'HUNTINGTON CARPET'



G VERY LOW GROUND COVER PLANTS:
OSTEOSPERMUM FRUTICOSUM, SEDUM 'COPPERTONE',
SENECIO MANDRALISCAE



H CENTER AREA ACCENT PLANTS:
ALOE ARBORESCENS, CALLISTEMON 'LITTLE JOHN', DIANELLA 'TAS RED', SALVIA GREGGII