
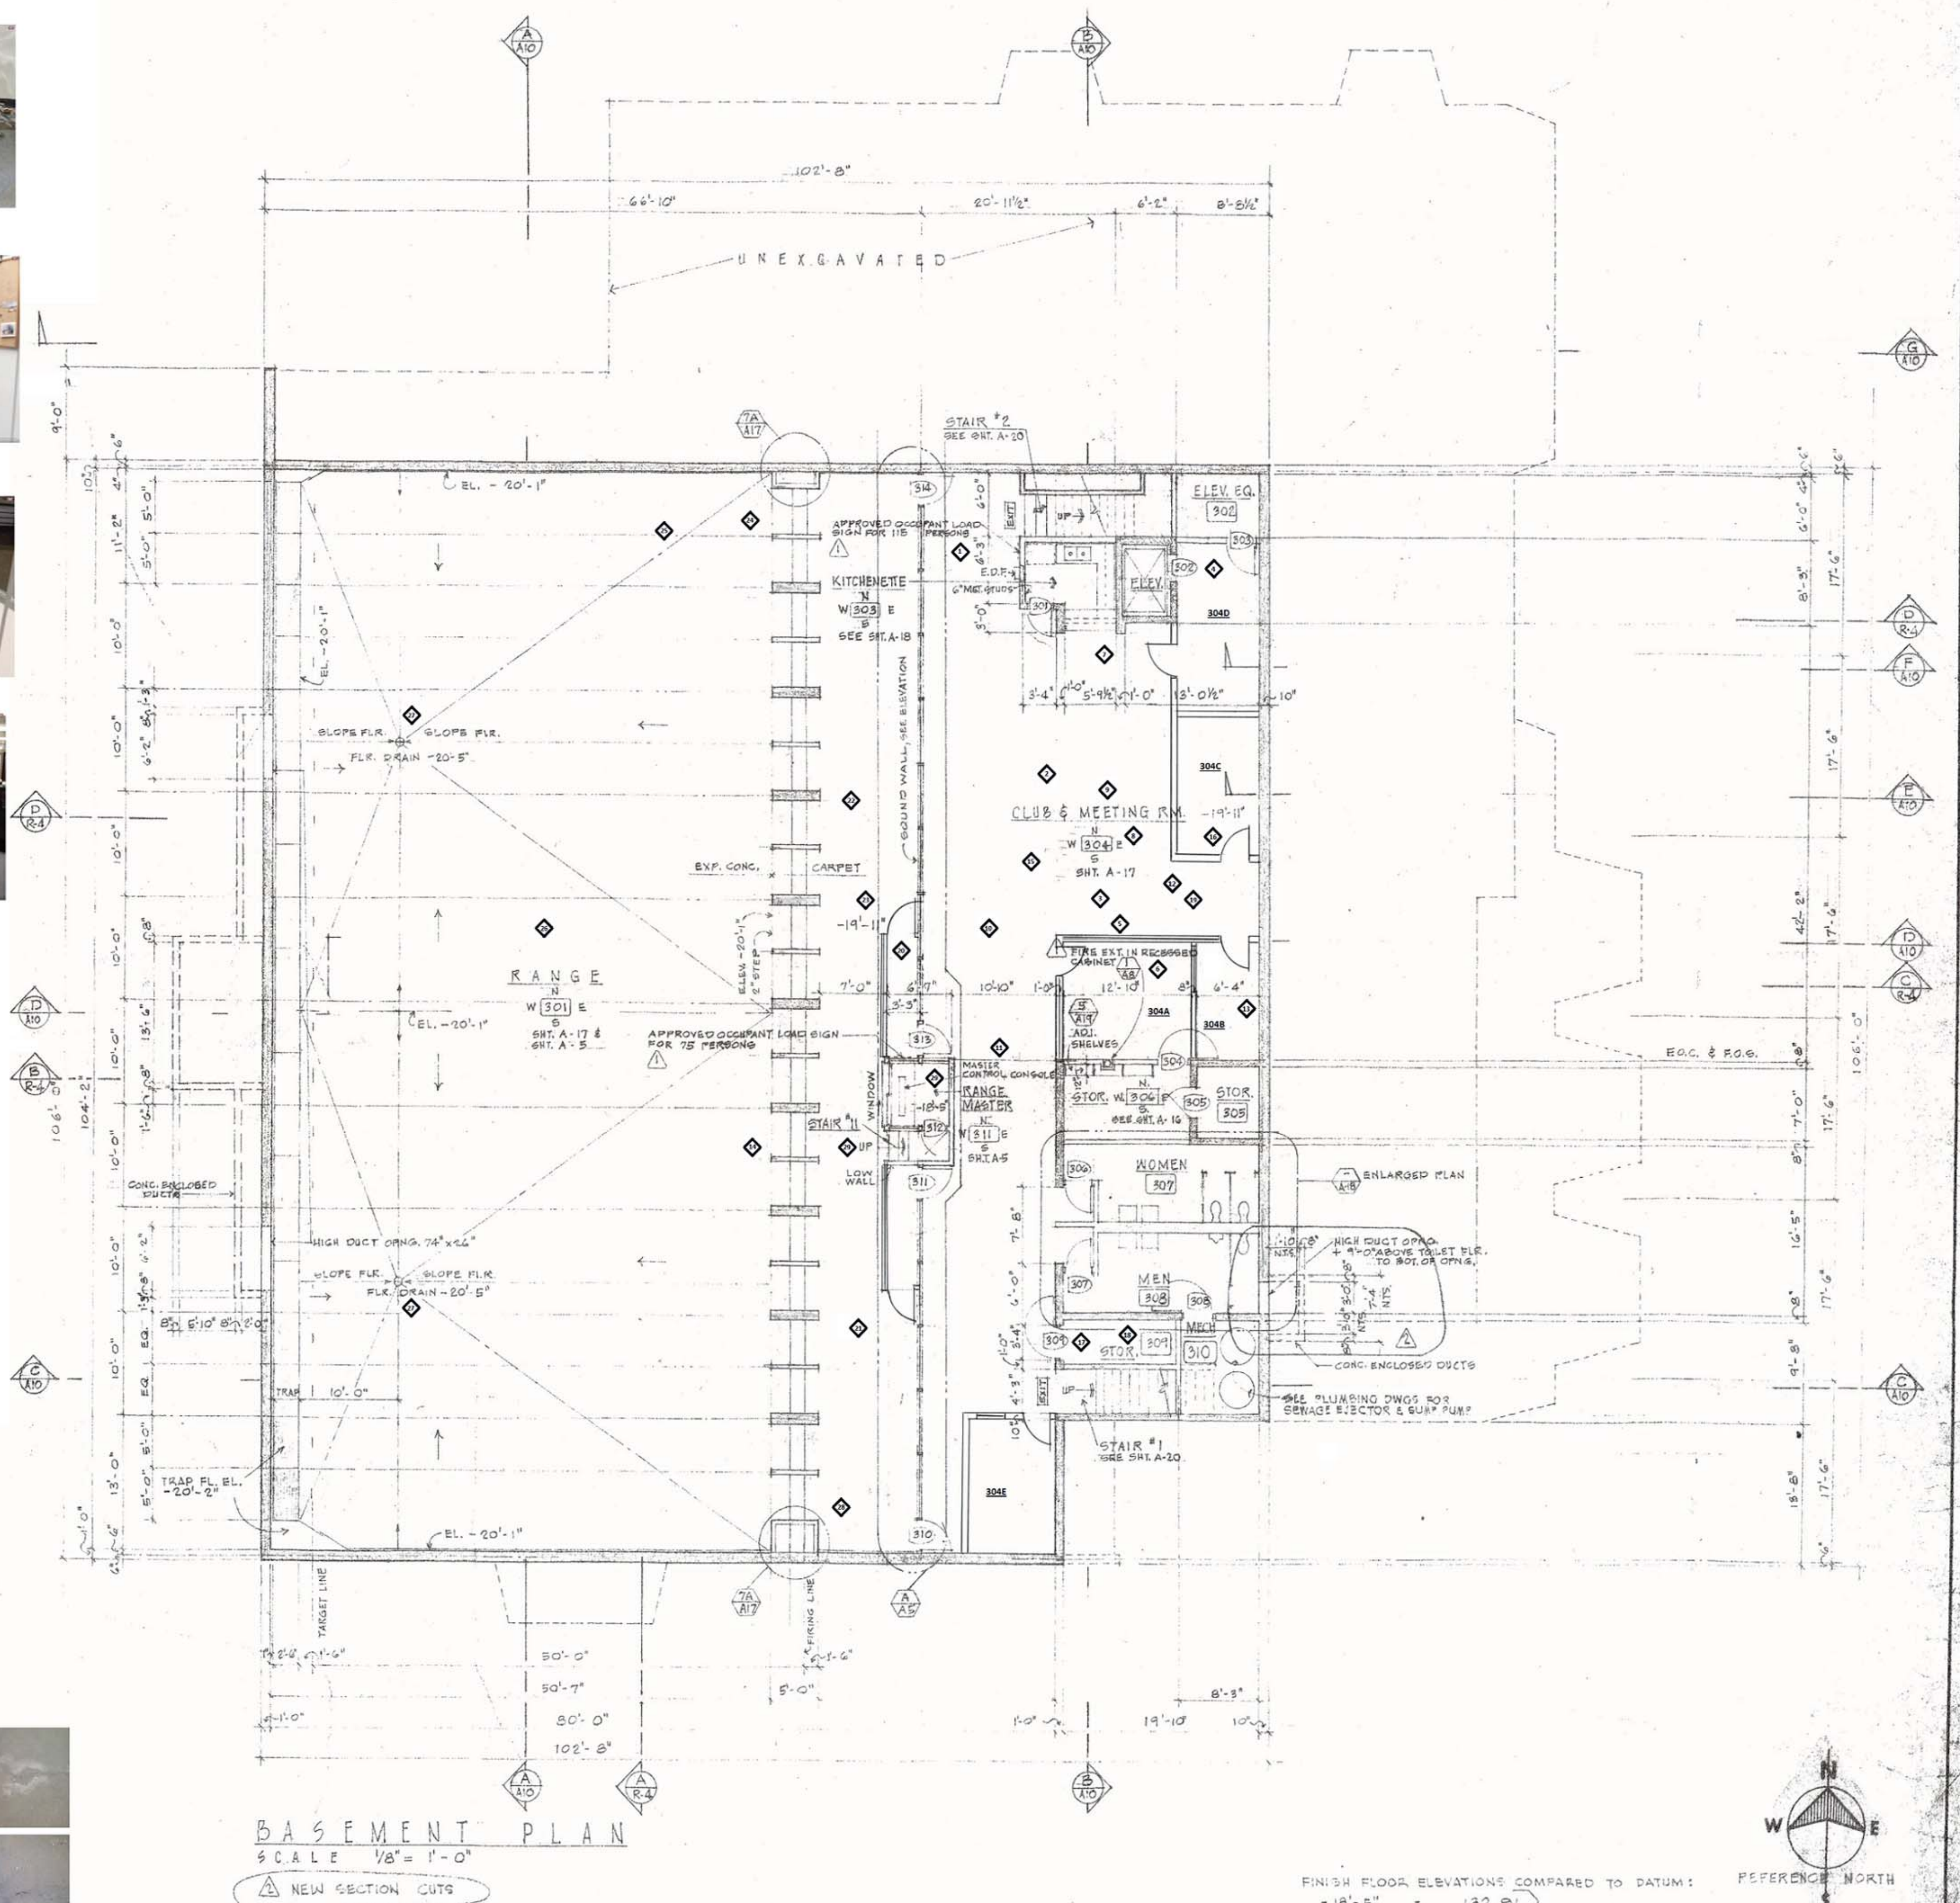


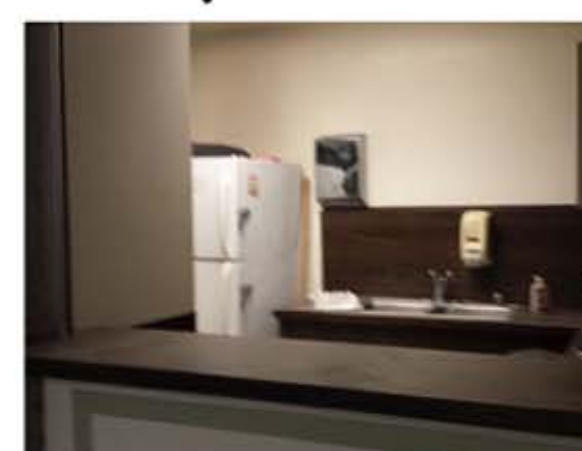

FINISH FLOOR ELEVATIONS COMPARED TO DATUM

- 18'-5"	=	132.91
- 19'-11"	=	131.41
- 20'-1"	=	131.25
- 20'-2"	=	131.16
- 20'-5"	=	130.91

(A)

REVISIONS	ENGINEER	APPROVALS
1 BLDG. DEPT. 8/6/69 2 CHANGES REQUESTED BY OWNER 12-21-69		

MAURICE H. QUIGLEY PARK
6364 ZINDELL AVENUE
CITY OF COMMERCE

T. V. ANTHONY II
C-1260
V. WALLACE LANGFORD
C-2601

ANTHONY & LANGFORD **AIA**
ARCHITECTS
12422 EAST WHITTIER BOULEVARD, WHITTIER, CALIFORNIA

DRAWN	A.M.C.	FILE NO.	6811
CHECKED	B.	SHEET NO.	
DATE	5-29-69		A 5