


EAST LOS ANGELES CHRISTMAS PARADE 2018

TRAFFIC CONTROL PLAN
PARADE LENGTH: 1.3 MILES
TOTAL LENGTH: 2.8 MILES

ROAD CLOSURE: 8 AM TO 5 PM
DECEMBER 2, 2018

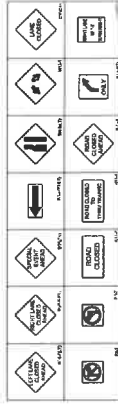

LEGEND:


TRAFFIC CONTROL PLAN - GENERAL NOTES

1. ALL SIGNS, CONES, BARRIERS, ETC., SHALL CONFORM TO THE STATE OF CALIFORNIA STANDARD SPECIFICATIONS (2015) AND THE LATEST EDITION OF THE CALIFORNIA MANUAL ON UNIFORM TRAFFIC CONTROL DEVICES.
2. ALL CONFLICTING SIGNS SHALL BE COVERED DURING THE SPECIAL EVENT. COVERS SHALL BE REMOVED AT COMPLETION OF THE SPECIAL EVENT.
3. TRAFFIC CONTROL SIGNS ON PORTABLE SIGN SUPPORTS SHALL NOT BLOCK ACCESS IN THE TRAVELLED WAY.

ATTACHMENT 2



OVERVIEW MAP
T.G. 03 F7, 675 F1, G1, H1





SUBMITTED BY: [Signature]
DATE: 11/7/18
PROJECT: EAST LOS ANGELES CHRISTMAS PARADE 2018
SCALE: AS SHOWN
SHEET: 1 OF 16

LOS ANGELES COUNTY
DEPARTMENT OF PUBLIC WORKS
TRAFFIC AND LIGHTING DIVISION

TRAFFIC CONTROL PLAN
EAST LOS ANGELES
CHRISTMAS PARADE 2018
PCA RCP14801

N.T.S. SHT. 1 OF 16

ATTACHMENT 2

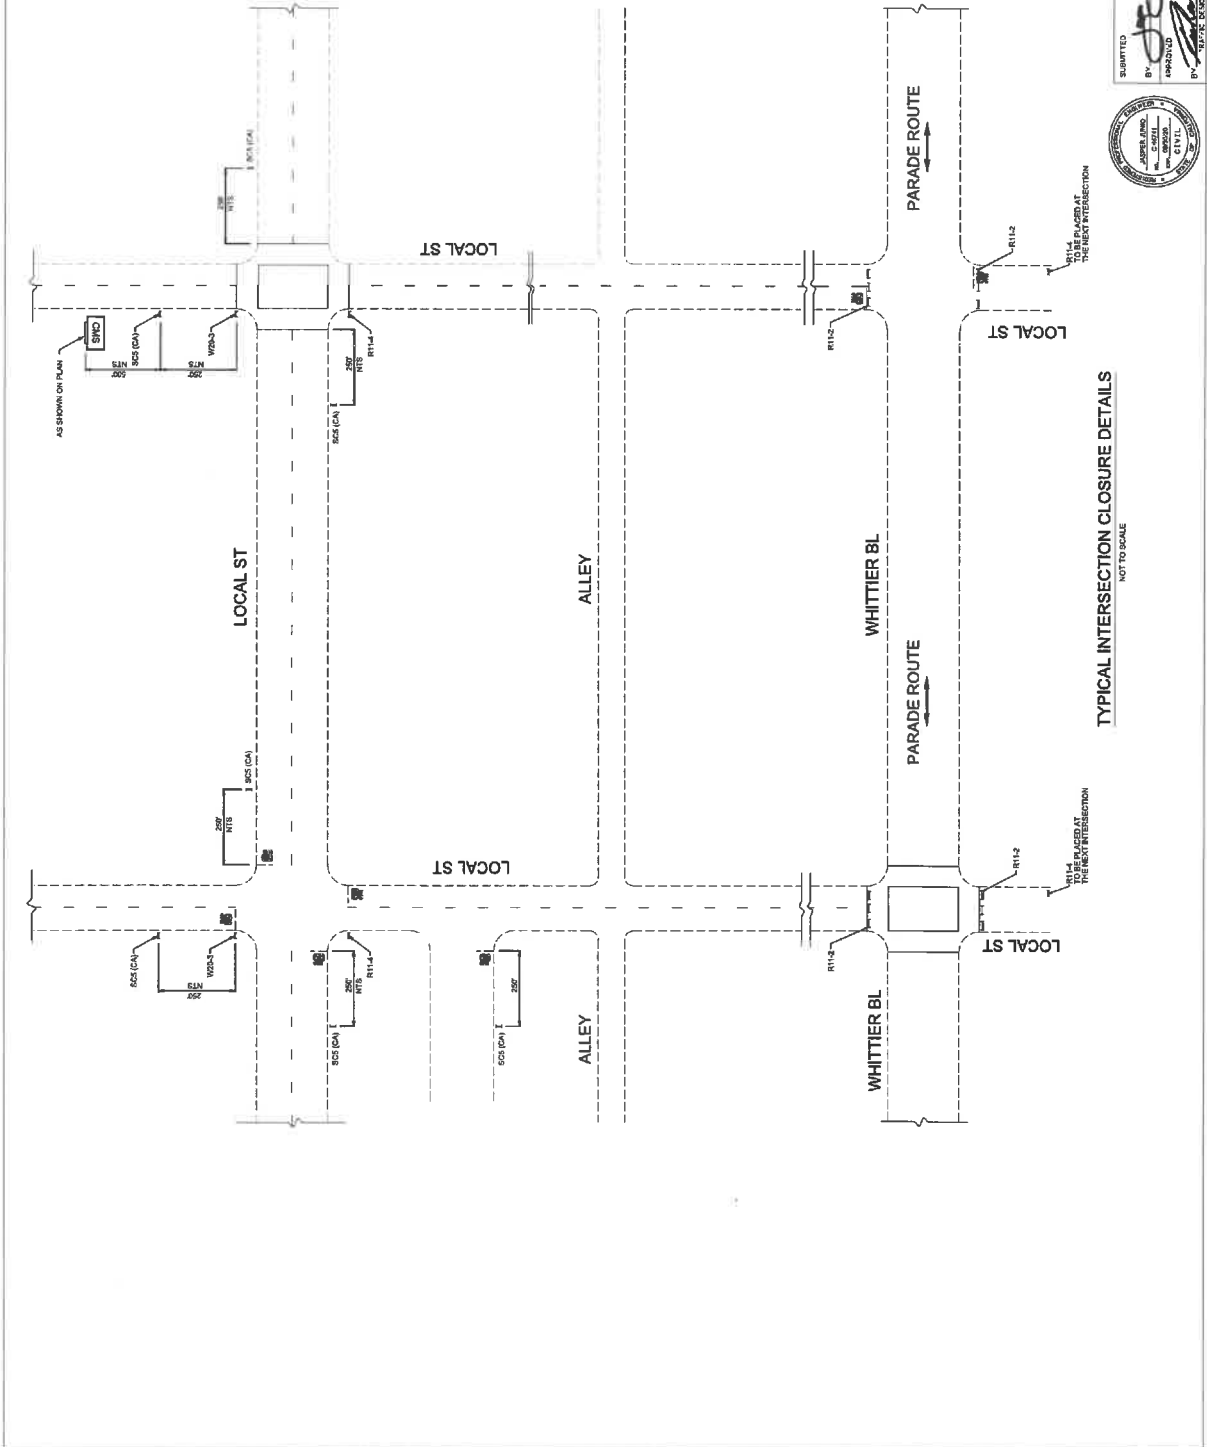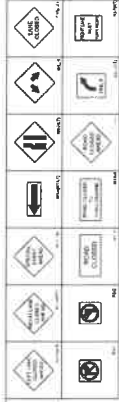

LOS ANGELES COUNTY
DEPARTMENT OF PUBLIC WORKS
TRAFFIC AND LIGHTING DIVISION

ROAD CLOSURE PLAN
EAST LOS ANGELES
CHRISTMAS PARADE 2018

PCA RCP14401 N.T.S. SHT. 2 OF 18

SUBMITTED C 0071 1/17/18
BY: [Signature] DATE: 1/17/18
APPROVED BY: [Signature] DATE: 1/17/18
PROJECT: EAST LA CHRISTMAS PARADE 2018

SEAL OF THE COUNTY OF LOS ANGELES
COUNTY ENGINEER
CIVIL



SCS (CA)	3 EA
R11-4	3 EA
R11-2	16 EA
W20-6 (LT)	1 EA
W4-2 LT	2 EA
W1-8 (RT)	1 EA
W20-3	1 EA
C30 (CA)	1 EA
R3-3 (RT)	2 EA
CONES	10 EA
CMS	1 EA
FAS	1 EA
TYPE II	
BARRICADE	45 EA
TYPE III	
BARRICADE	9 EA

W	H	I	T	I	E	R
A	T					
B	E	L	D	E	N	

R	O	A	D			
C	L	O	S	E	D	

[illegible]PARADE ROUTE/
DISBAND AREA

LOS ANGELES COUNTY
DEPARTMENT OF PUBLIC WORKS
TRAFFIC AND LIGHTING DIVISION

TRAFFIC CONTROL PLAN
EAST LOS ANGELES
CHRISTMAS PARADE 2018

PCAW RCP14101

50741


APPROVED

11/7/18

DATE _____

DATE _____

BY _____

--	--

1





















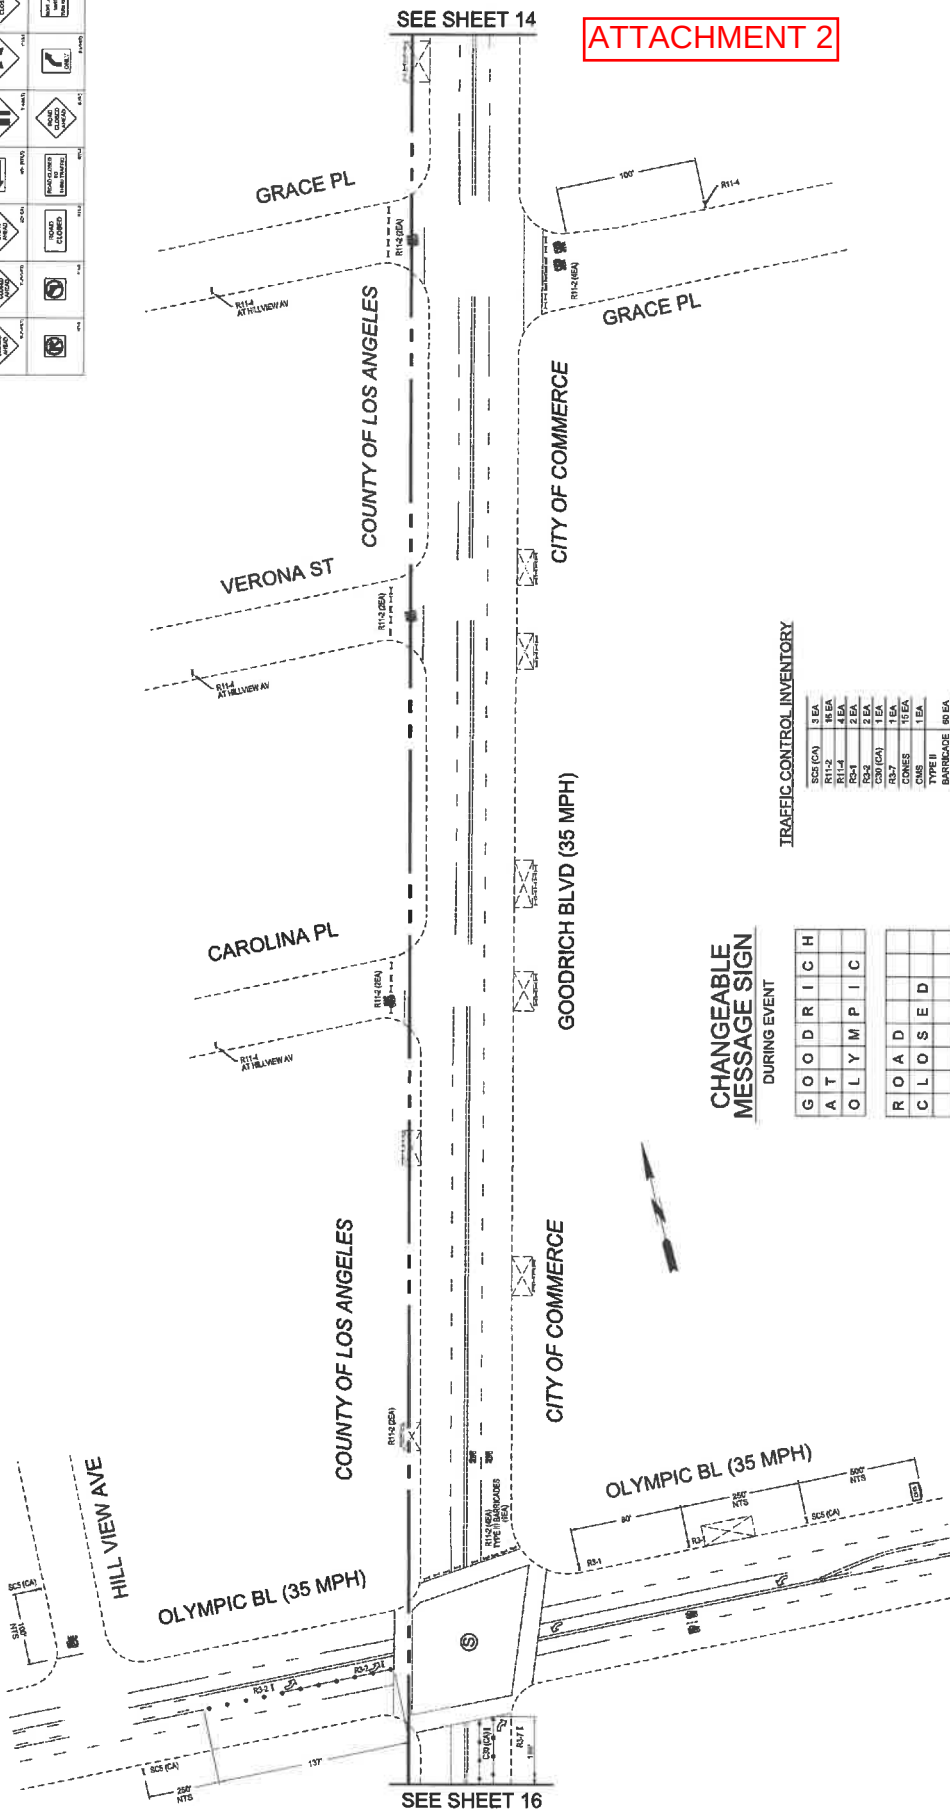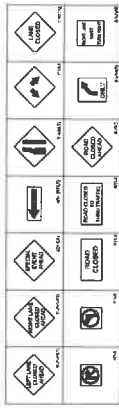

ATTACHMENT 2

DISBAND AREA



LOS ANGELES COUNTY
DEPARTMENT OF PUBLIC WORKS
TRAFFIC AND LIGHTING DIVISION

TRAFFIC CONTROL PLAN
EAST LOS ANGELES
CHRISTMAS PARADE 2018

SUBMITTED BY: *[Signature]* DATE: 11/7/18
APPROVED BY: *[Signature]* DATE: 11/7/18
PCN: RCPM101 SCALE: 1"=40' SHEET 15 OF 16

TRAFFIC CONTROL INVENTORY

SCS (CA)	3 EA
R11-2	16 EA
R11-4	4 EA

CHANGEABLE MESSAGE SIGN DURING EVENT

G	O	O	D	R	I	C	H
A	T						
O	L	Y	M	P	I	C	

R	O	A	D				
C	L	O	S	E	D		

U	S	E					
A	L	T					
R	O	U	T	E			

