



**PAGE 2 OF 2 TEMPORARY TRAFFIC CONTROL PLAN
CITY OF COMMERCE**

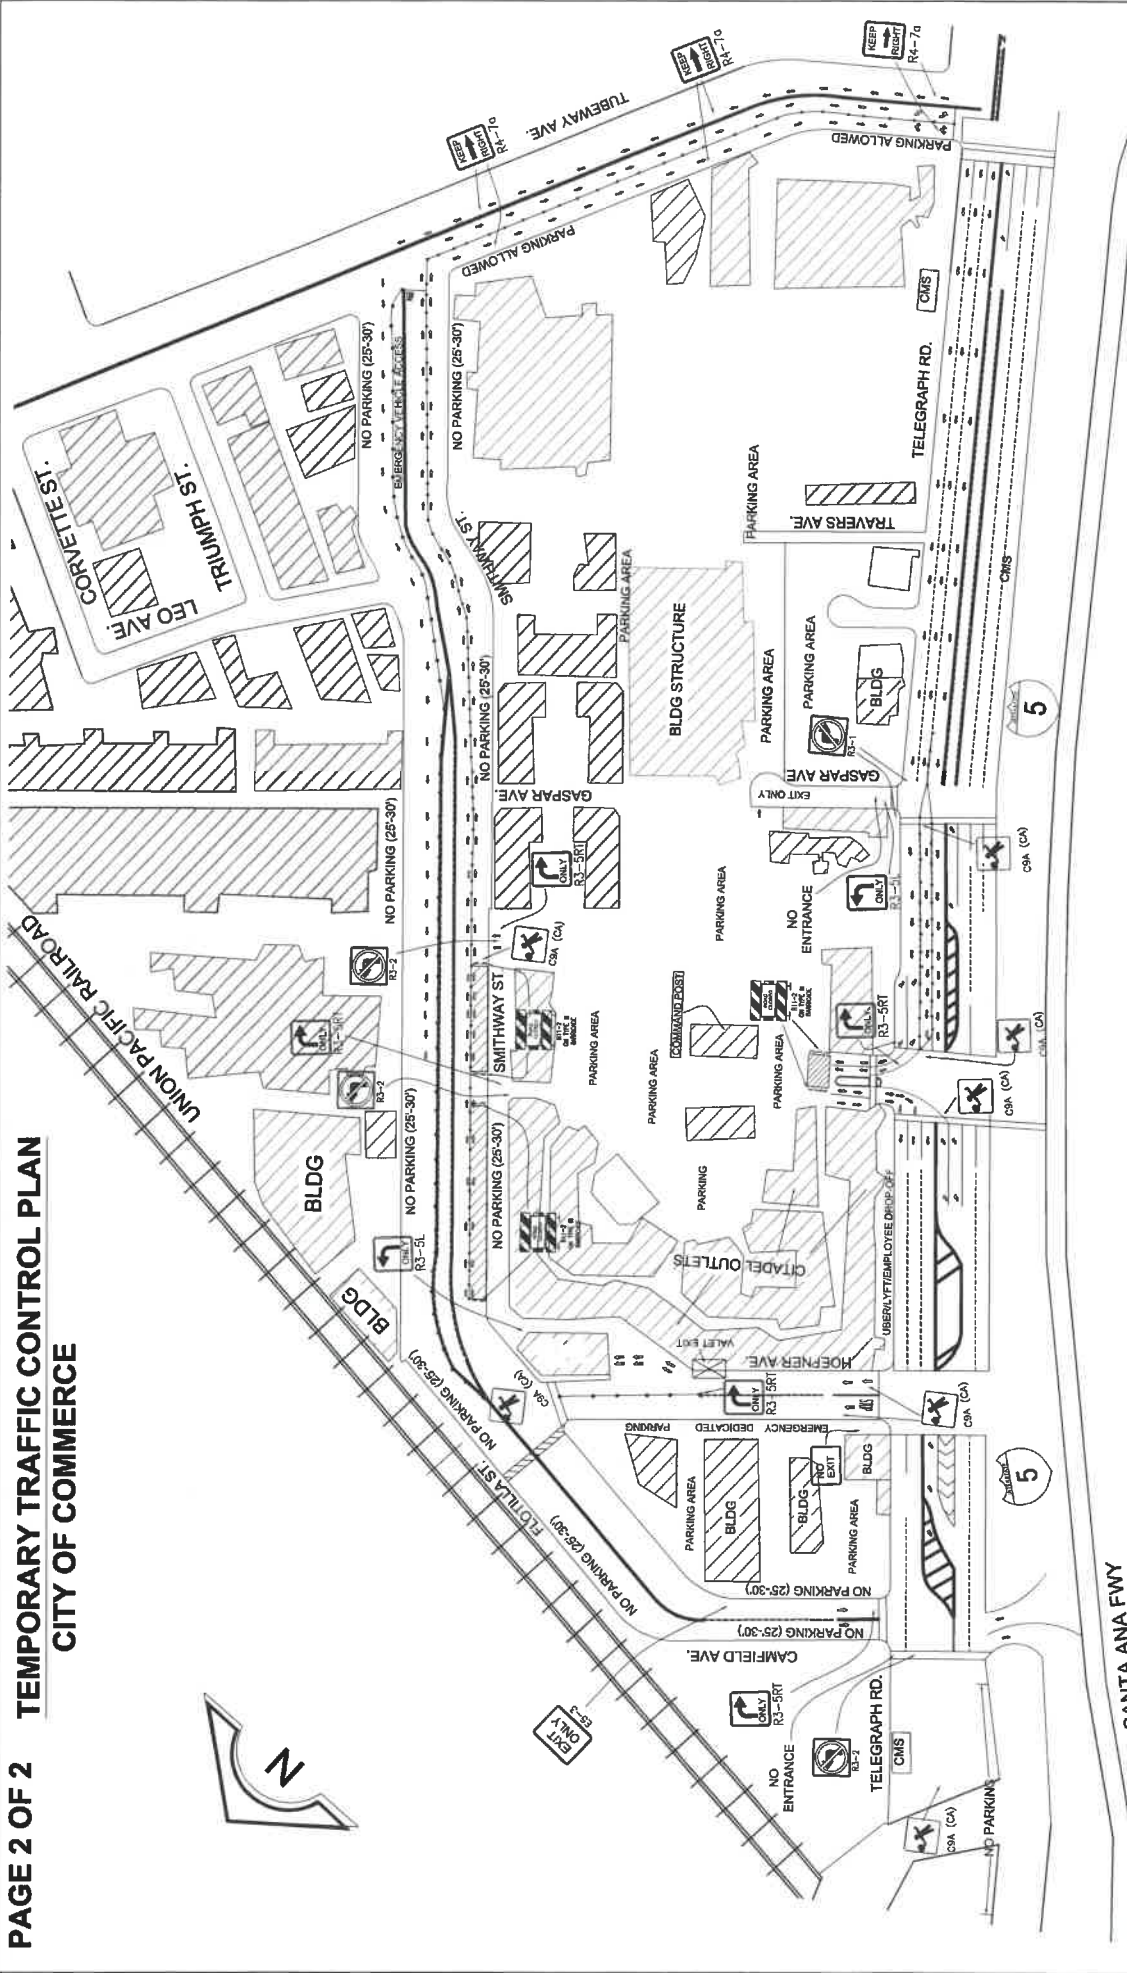


--	--	--	--	------------------------	-----------------------------------	-------------------------------	---	--	-----------------------------------	-----------------------------------	---	------------------------------	--------------------------

ATTACHMENT

ATTACHMENT

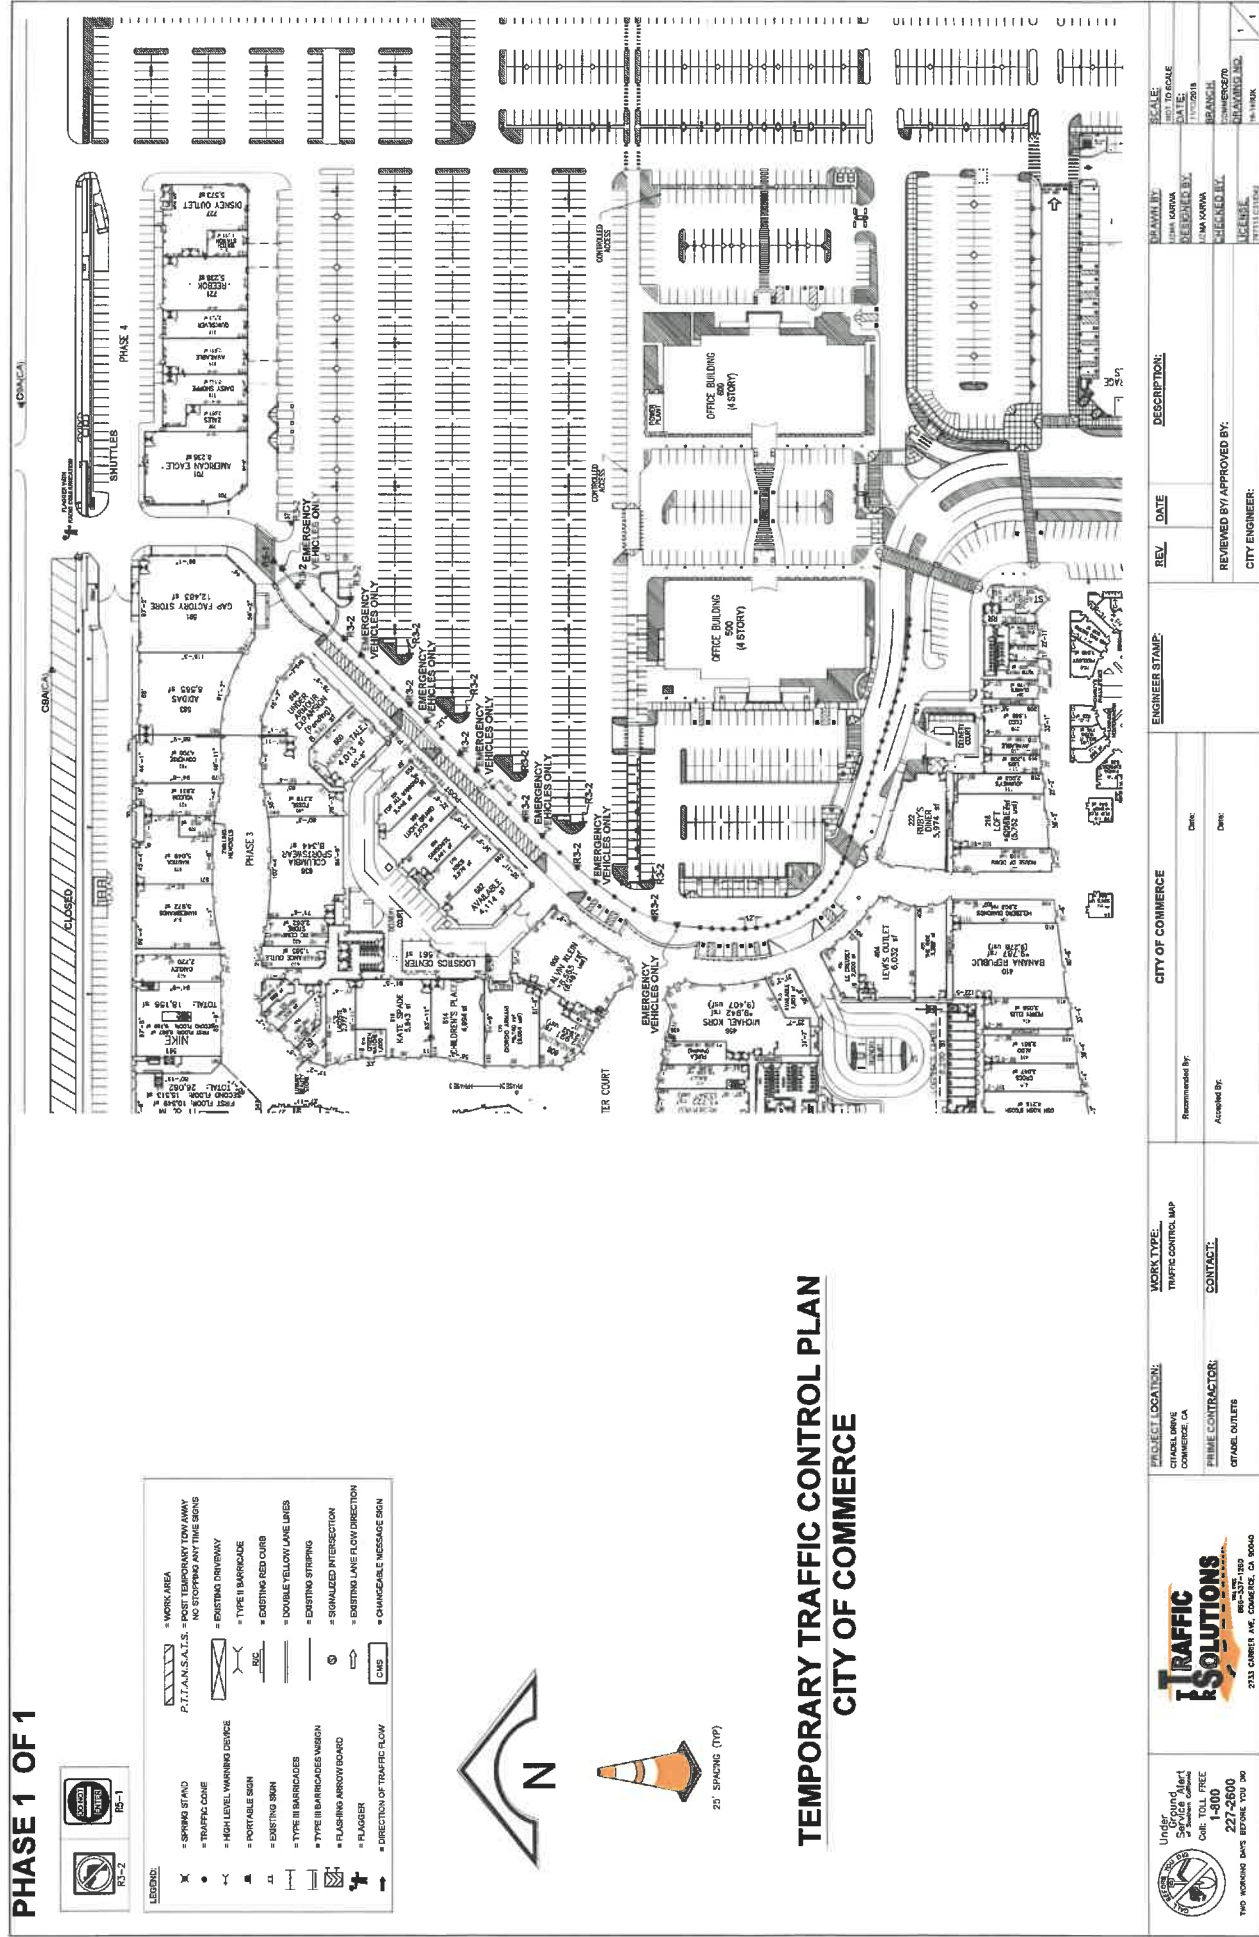


TEMPORARY TRAFFIC CONTROL PLAN CITY OF COMMERCE



LEGEND:

X	SPRING STAND	WORK AREA
+	TRAFFIC CONE	P.T.T.A.N.S.A.T.S. - POST TEMPORARY TOW AWAY NO STOPPING ANY TIME SIGNS
—	HIGH LEVEL WARNING DEVICE	EXISTING DRIVEWAY
▲	PORTABLE SIGN	TYPE II BARRICADE
△	EXISTING SIGN	EXISTING RED CURB
	TYPE II BARRICADES	DOUBLE YELLOW LANE LINES
	TYPE III BARRICADES MESH	EXISTING STOPPING
⚡	FLASHING ARROW BOARD	SIGNALIZED INTERSECTION
→	DIRECTION OF TRAFFIC FLOW	CHANGEABLE MESSAGE SIGN

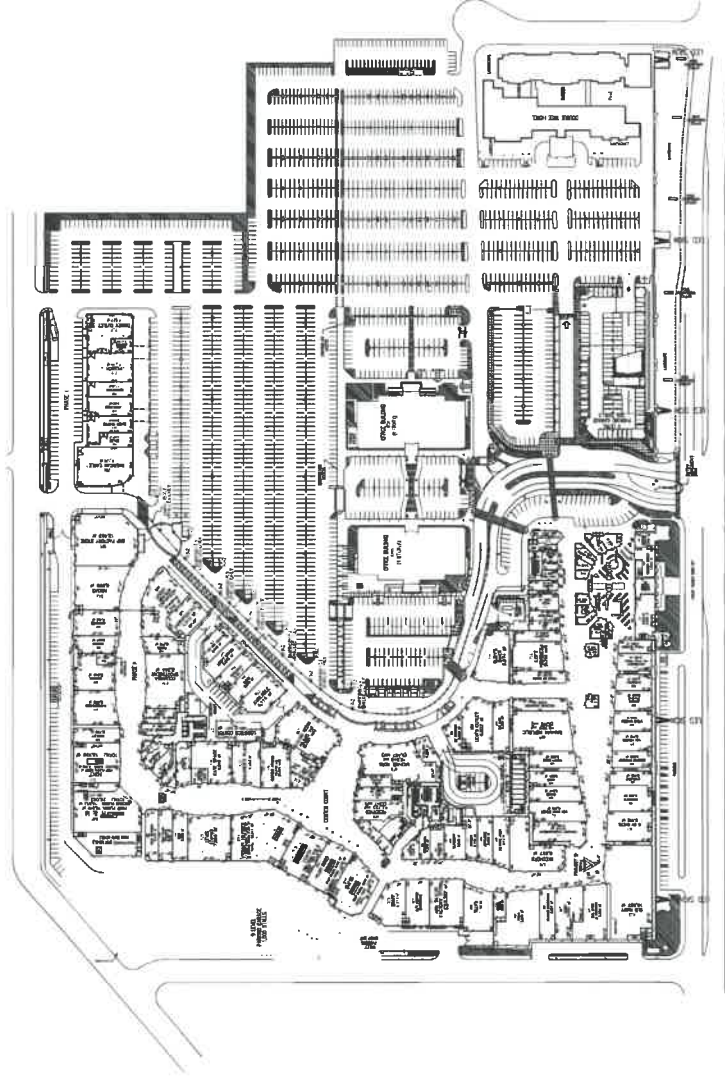

25' SPACING (TYP)


ATTACHMENT