



CITY OF COMMERCE
BICYCLE AND PEDESTRIAN MASTER PLAN
SLAUSON AVENUE CONCEPTUAL PLAN
ALTERNATIVE 1

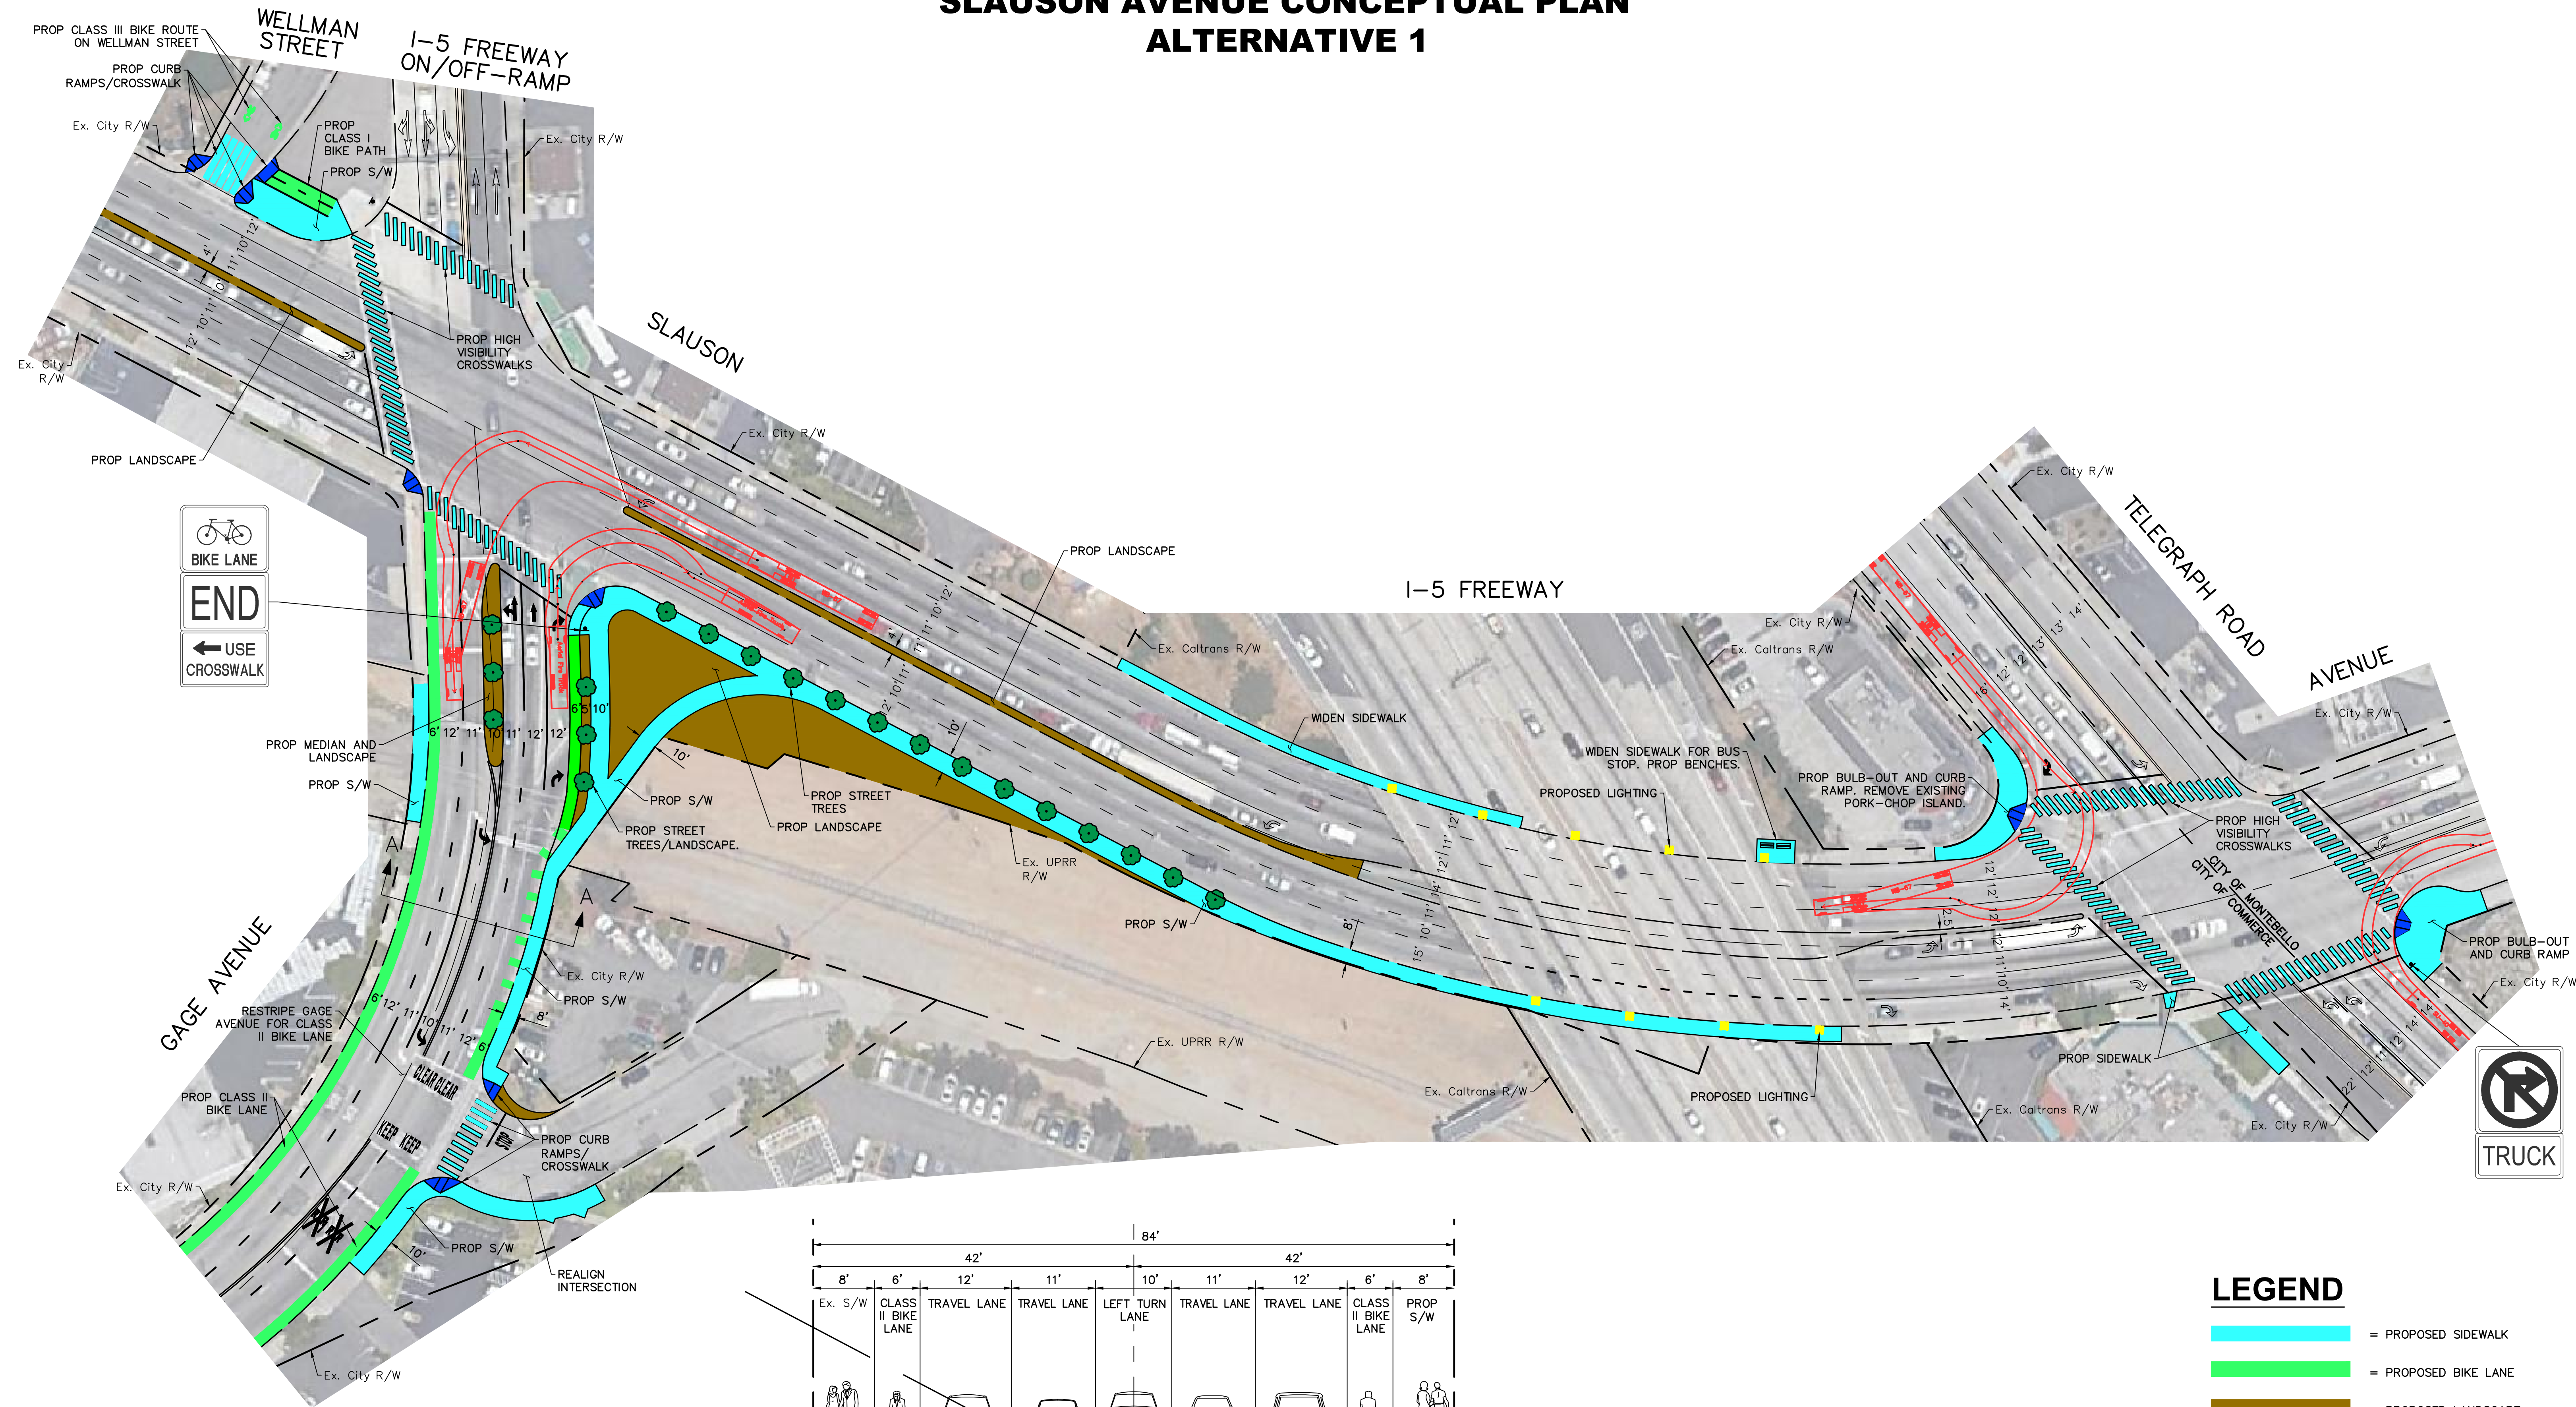

- LEGEND**
- = PROPOSED SIDEWALK
 - = PROPOSED BIKE LANE
 - = PROPOSED LANDSCAPE
 - = PROPOSED CURB RAMP
 - = PROPOSED CROSSWALK

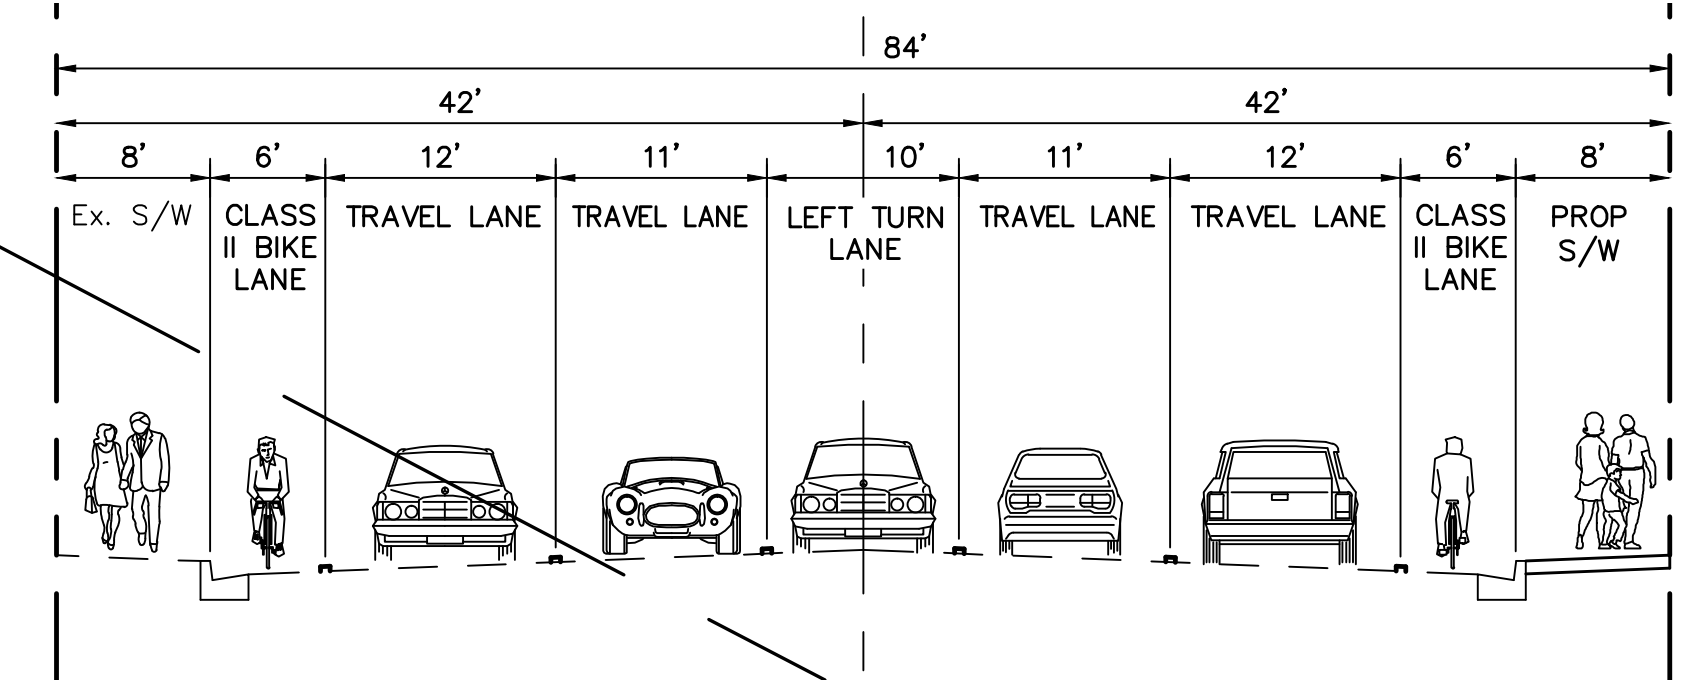

SECTION A-A
NOT TO SCALE