


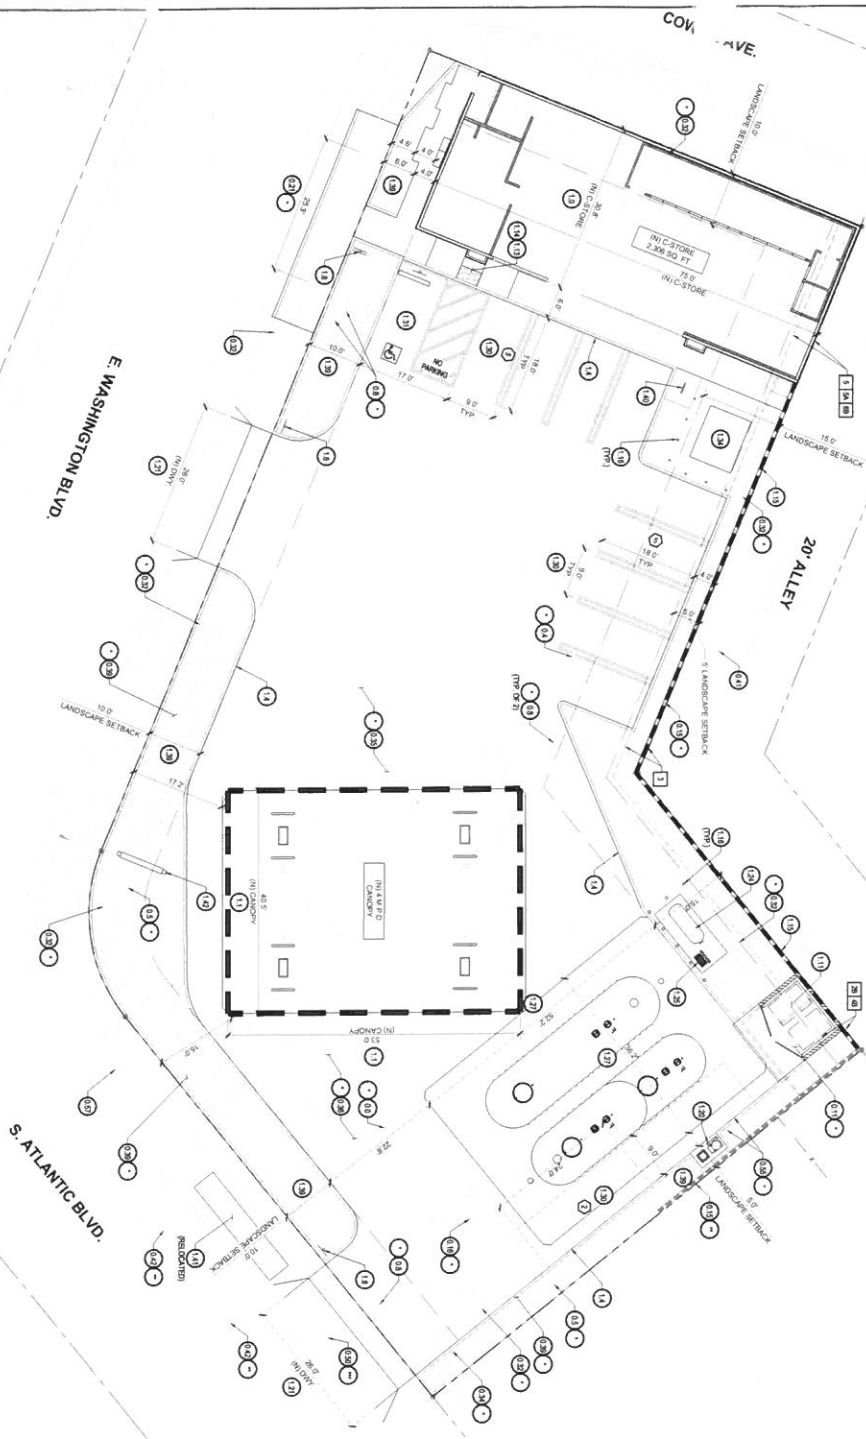

①




fiedlergroup
The experts in Engineering

Know what's below.
Call before you dig.

CALL AT LEAST TWO DAYS
BEFORE YOU DIG
www.call811.com

[illegible]


7-ELEVEN
NEW C-STORE
U.G. STORAGE TANKS
4 M.P.D. CANOPY

INWCE WASHINGTON BLVD
8 S ATLANTIC BLVD
COMMERCE, CA 90040

M:	PROJECT NO.
DATE:	
01/29/2018	15969

C1.0




811 Know what's below.
Call before you dig.
CALL AT LEAST TWO DAYS
BEFORE YOU DIG
www.811.com


[illegible]

7-ELEVEN
NEW C-STORE
U.G. STORAGE TANKS
4 M.P.D. CANOPY

NWCE, WASHINGTON BLVD.
#8, ATLANTIC BLVD.
COMMERCIAL, CA 90045

FLOOR PLAN

A1.0

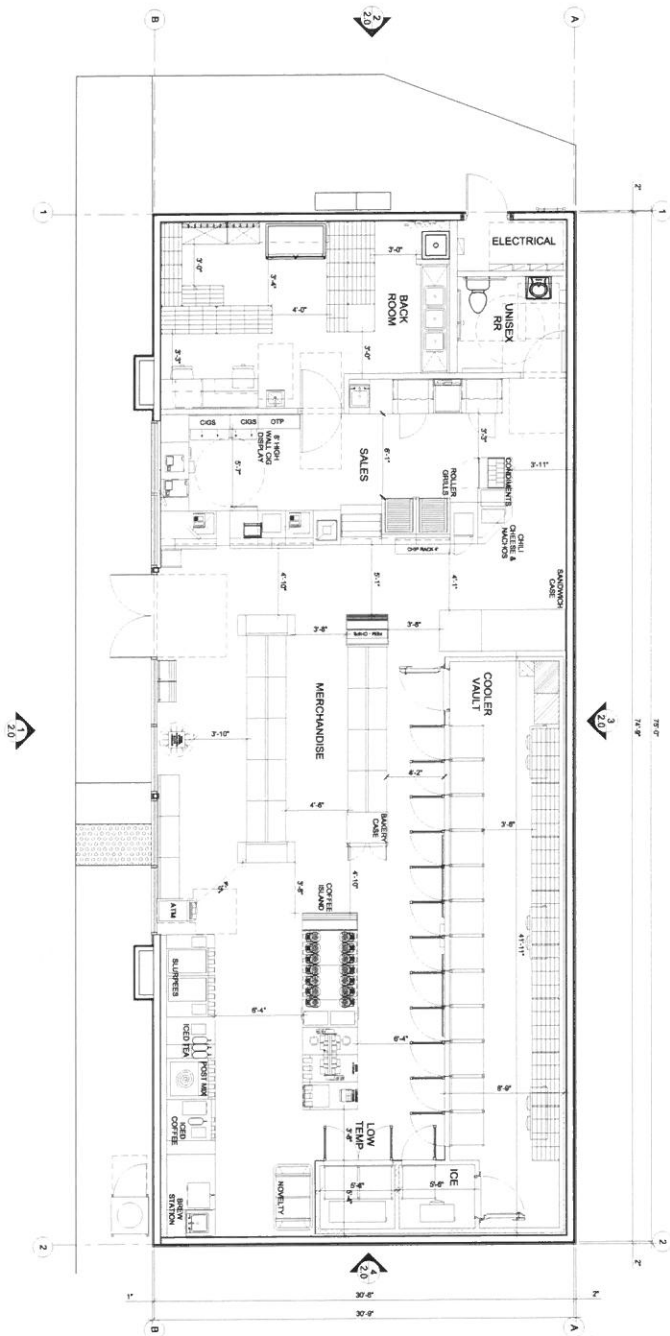

1
FLOOR PLAN
SCALE: 1/4" = 1'-0"





1	2	
---	---	---	---	---	---	---	---	---	----	----	-----	-----	

[illegible]